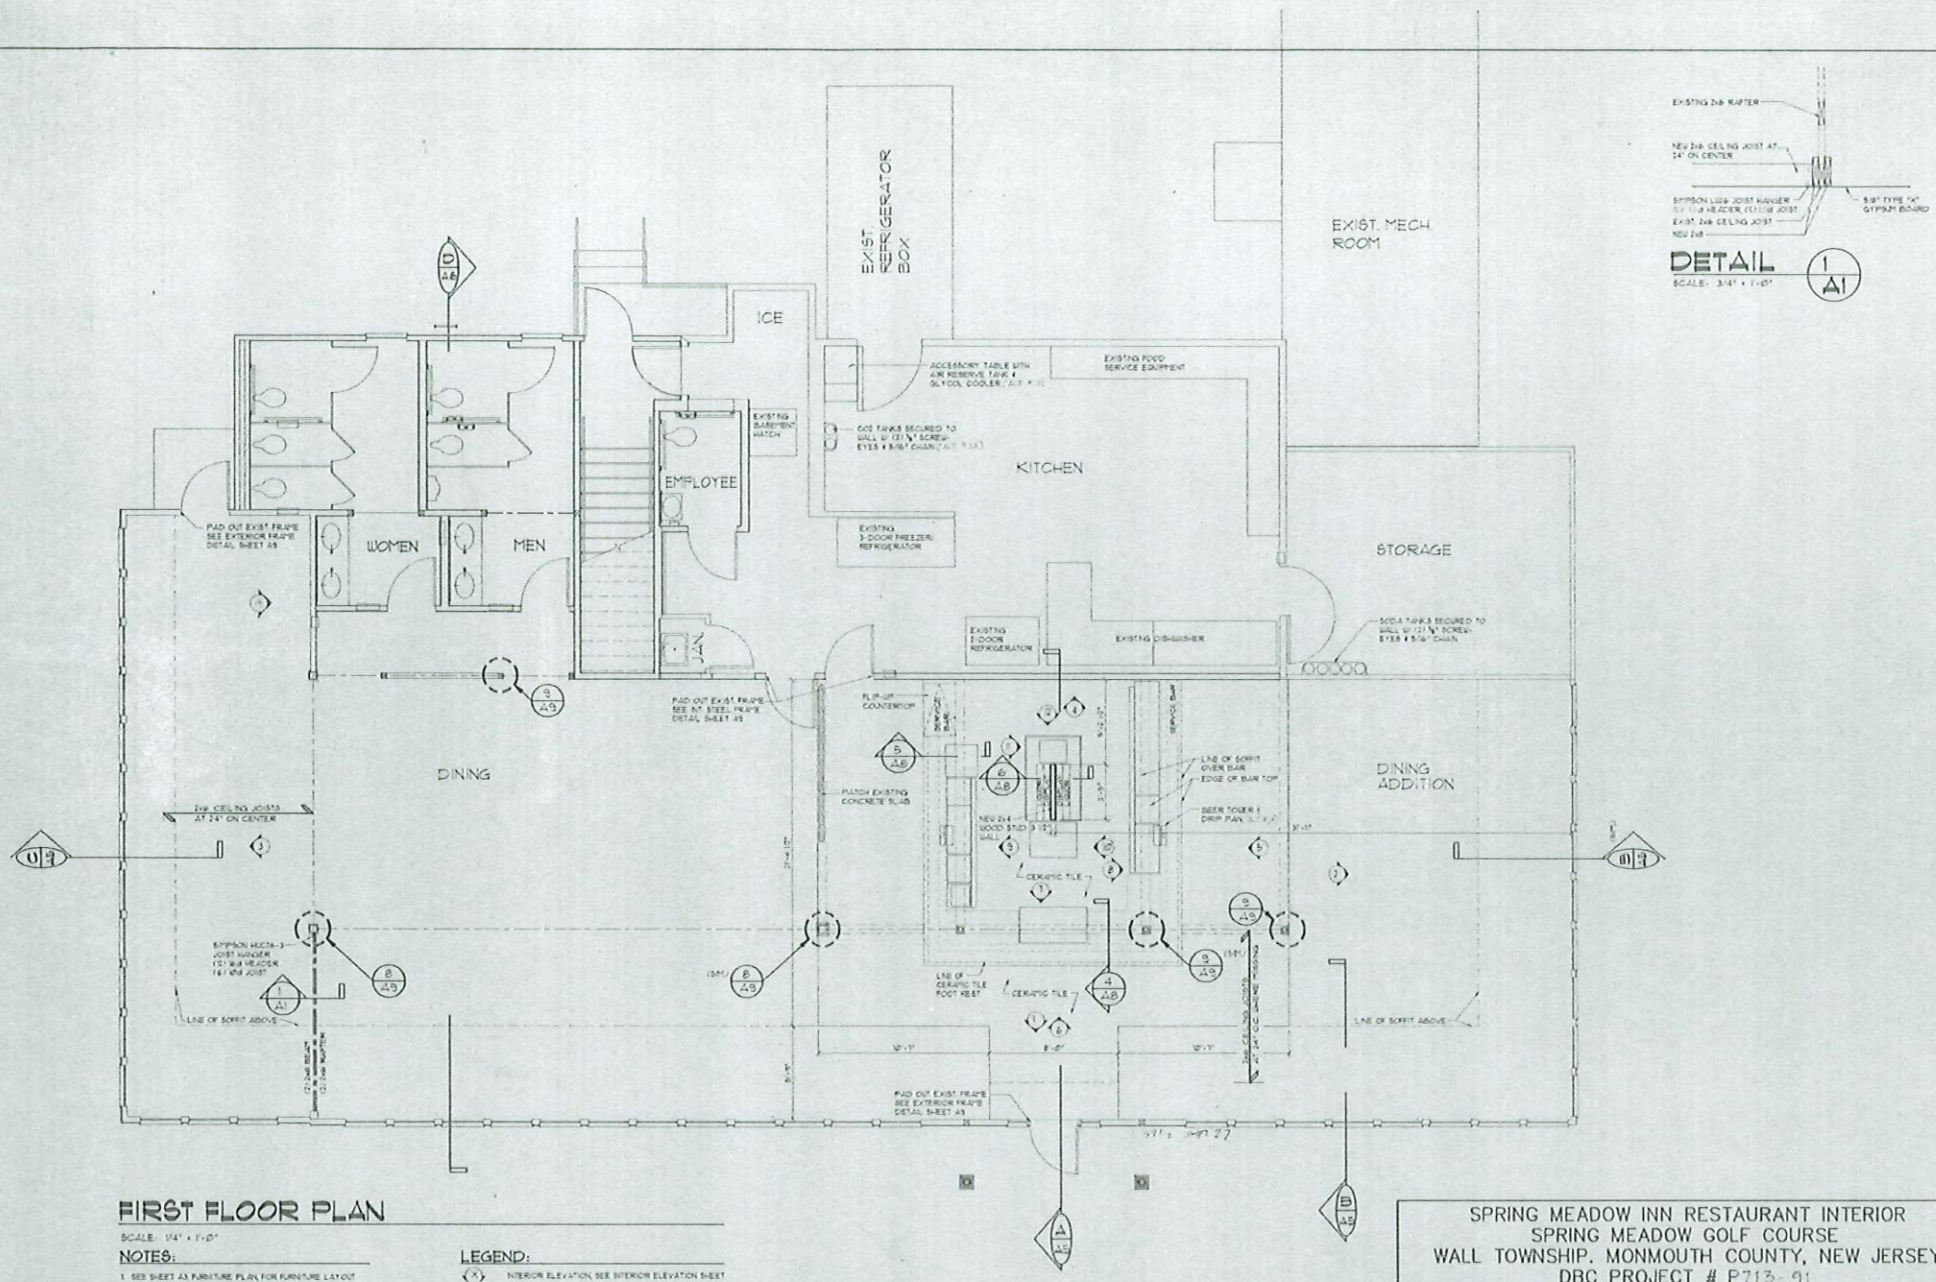


FIRST FLOOR PLAN

SCALE: 1/4" = 1'-0"

NOTES:

1. SEE SHEET A3 FURNITURE PLAN FOR FURNITURE LAYOUT

LEGEND:

(X) INTERIOR ELEVATION, SEE INTERIOR ELEVATION SHEET


SPRING MEADOW INN RESTAURANT INTERIOR
 SPRING MEADOW GOLF COURSE
 WALL TOWNSHIP, MONMOUTH COUNTY, NEW JERSEY
 DBC PROJECT # P713-91


FIRST FLOOR PLAN

DRAWN	DATE
SAC	8-31-91

R.N.	BY	DATE
1	SAC	8-31-91

RONALD A. SEBRING ASSOCIATES
 ARCHITECTURE - PLANNING - DESIGN
 2329 STATE HIGHWAY 34, SUITE 303
 MANASQUAN, NEW JERSEY
 9.5.95
 RONALD A. SEBRING, ARCHITECT C6933

 

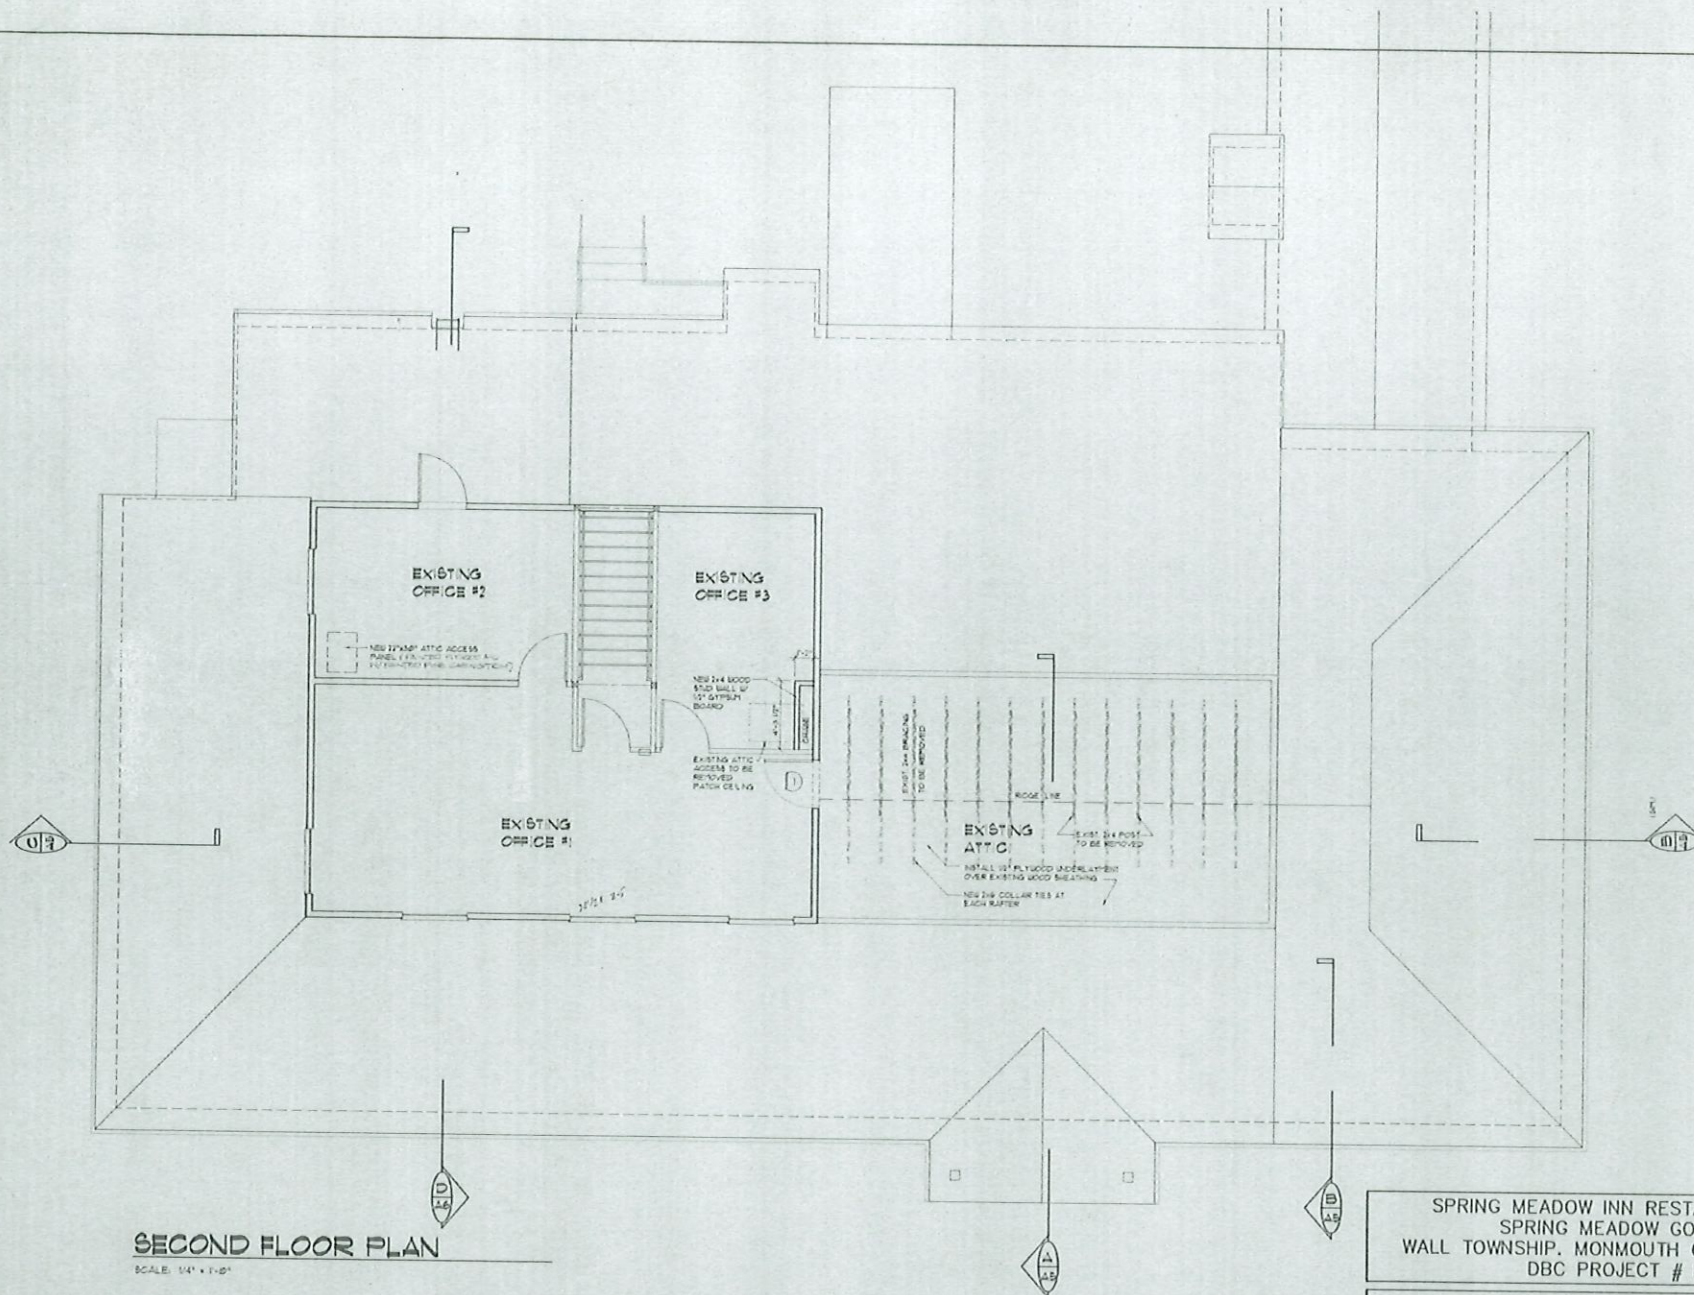

SPRING MEADOW INN RESTAURANT INTERIORS
 SPRING MEADOW GOLF COURSE
 WALL TOWNSHIP, MONMOUTH COUNTY, NEW JERSEY
 DBC PROJECT # P713-91

SECOND FLOOR PLAN

DRAWN	DATE	
SAC	8-31-95	
R.N.	BY	DATE

RONALD A. SEBRING ASSOCIATES
 ARCHITECTURE - PLANNING - DESIGN
 2329 STATE HIGHWAY 34, SUITE 303
 MANASQUAN, NEW JERSEY



4.5.95
 RONALD A. SEBRING, ARCHITECT C6933

A2