

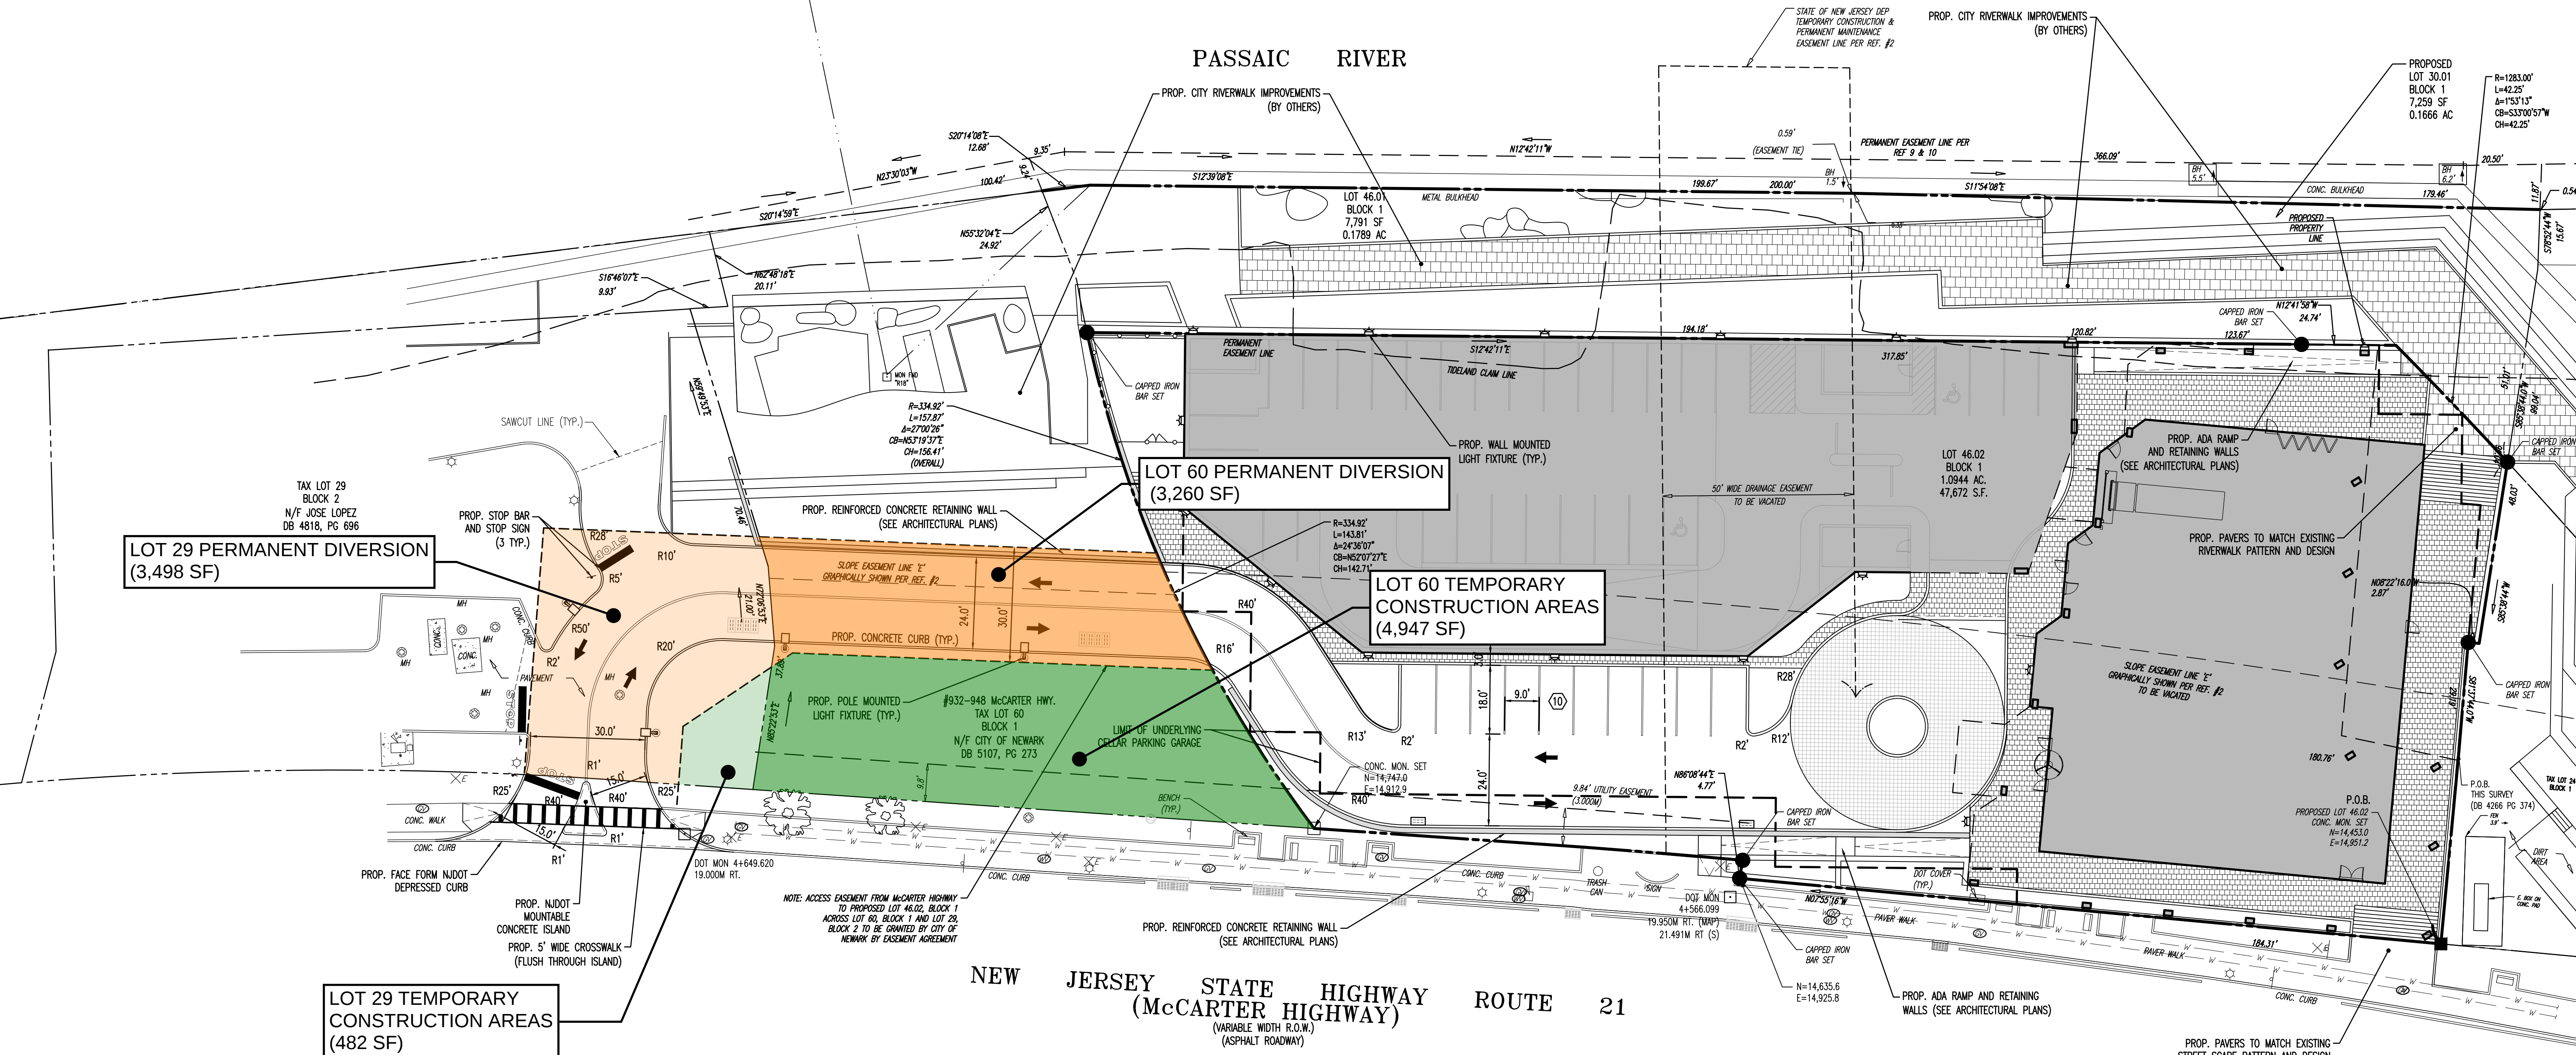


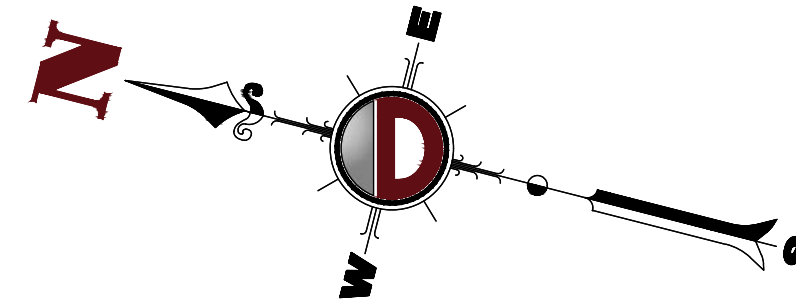

NEW JERSEY STATE HIGHWAY ROUTE 21
(Mc CARTER HIGHWAY)
(VARIABLE WIDTH R.O.W.)
(ASPHALT ROADWAY)

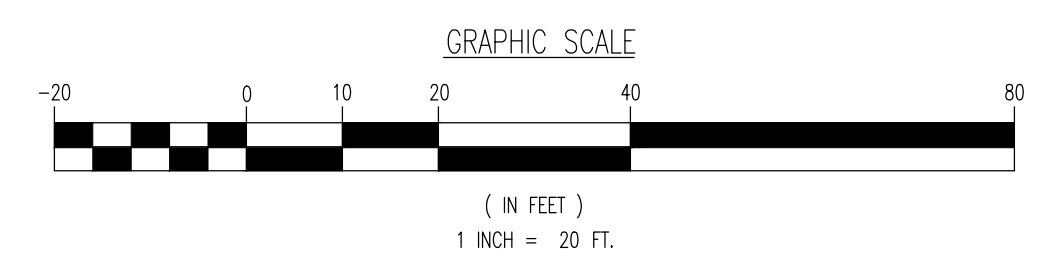

Product: 08/06/21 - 11:43 AM, By: pdmoyom, File: \\decpc.local\decpc\Projects\0574_Borala\11-006_Network\DWG\Site Plans\0037411006SXS.dwg, ---> 03 SITE PLAN

THIS PLAN SET IS FOR PERMITTING PURPOSES ONLY AND MAY NOT BE USED FOR CONSTRUCTION

DYNAMIC ENGINEERING
LAND DEVELOPMENT CONSULTING • PERMITTING • GEOTECHNICAL • ENVIRONMENTAL • SURVEY • PLANNING & ZONING

1954 Main Street
Lake Como, NJ 07719
T: 732.974.0198
F: 732.974.3521
www.dynamiceng.com

TITLE: **GREEN ACRES DIVERSION EXHIBIT**

PROJECT: **NEWARK WATERFRONT ASSOCIATES, LLC
PROPOSED MIXED USE BUILDING WITH AFFORDABLE HOUSING**
BLOCK 1, LOTS 48.02 & 60, BLOCK 2, LOT 29
930 MCCARTER HIGHWAY
CITY OF NEWARK, ESSEX COUNTY, NEW JERSEY

DESIGNED BY: **DJD**
CHECKED BY: **DJD**

DATE: **01/12/2023**
SCALE: (H) 1"=20'
(V) 1"=10'

SHEET No: **1**

OF 1

DANIEL J. DOUGHERTY
PROFESSIONAL ENGINEER
NEW JERSEY LICENSE No. 41690

JOHN A. PALUS
PROFESSIONAL ENGINEER
NEW JERSEY LICENSE No. 41975

PROTECT YOURSELF
ALL STATES REQUIRE REGISTRATION OF
GEOTECHNICAL ENGINEERS. IF ANY DESIGN
PREPARED TO OBTAIN THE STATE'S
SERVICE NUMBERS, SEE THE STATE
FOR STATE-SPECIFIC DIRECT PHONE NUMBERS VISIT:
WWW.CALL811.COM