

Borough of Seaside Heights

GEORGE E. TOMPKINS MUNICIPAL COMPLEX, Bldg. B
100 Grant Avenue
Seaside Heights, NJ 08751
732-793-9100 FAX 732-793-0319



Attachment 1

Site Map




Borough of Seaside Heights

GEORGE E. TOMPKINS MUNICIPAL COMPLEX, Bldg. B
100 Grant Avenue
Seaside Heights, NJ 08751
732-793-9100 FAX 732-793-0319




Attachment 2


Conceptual Drawing of the Building with Interior Dimensions and Uses Labeled

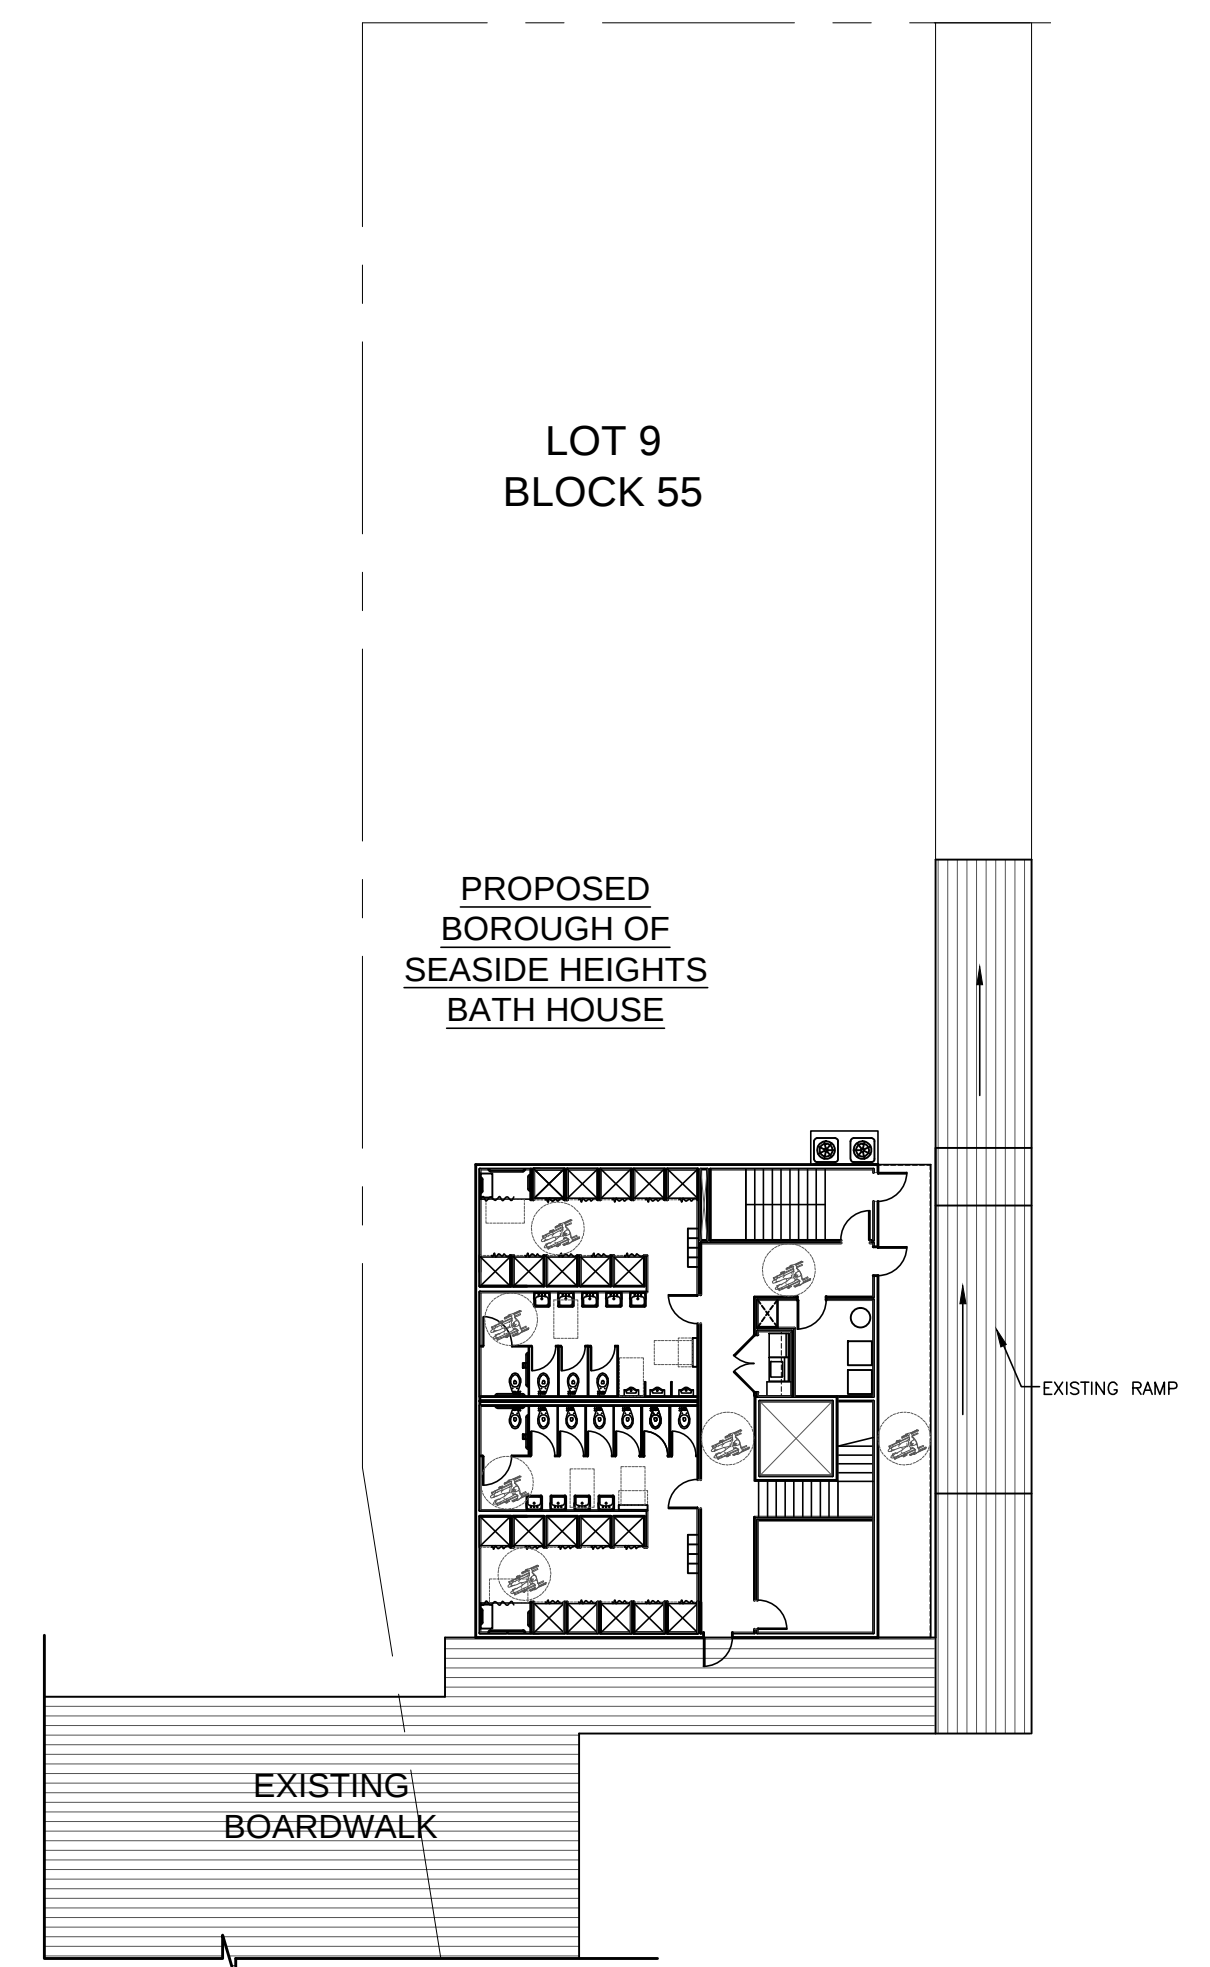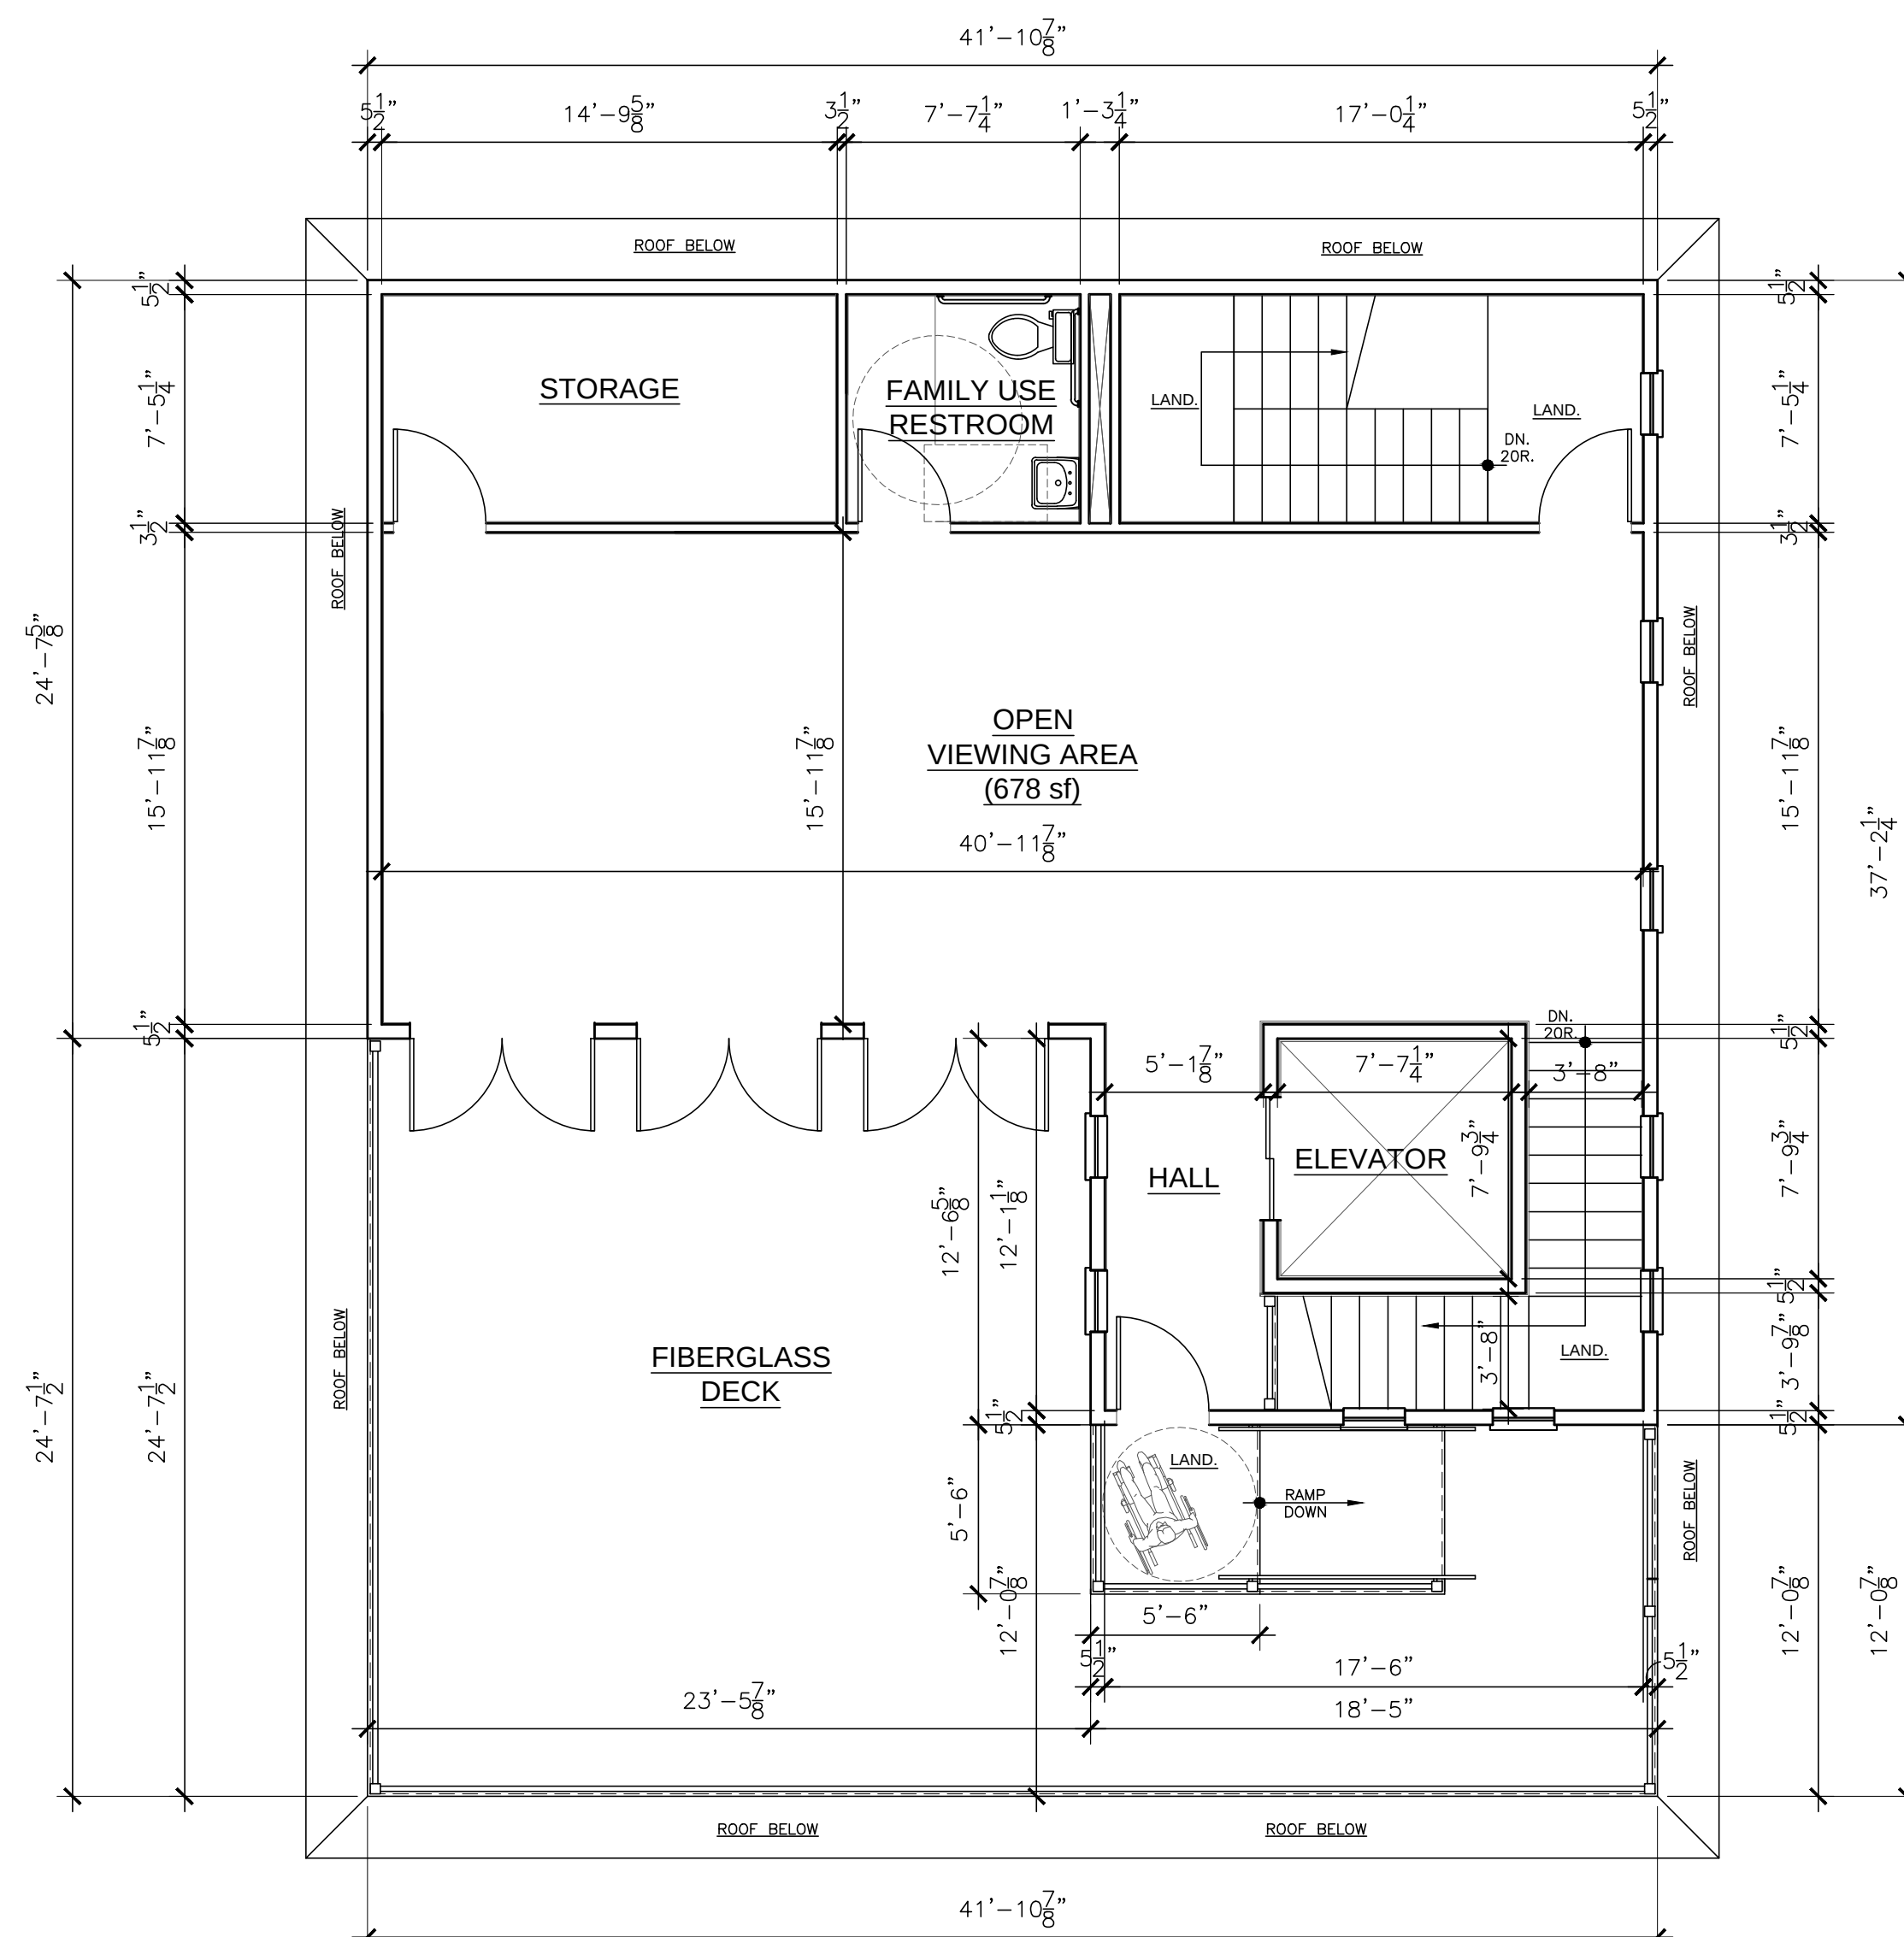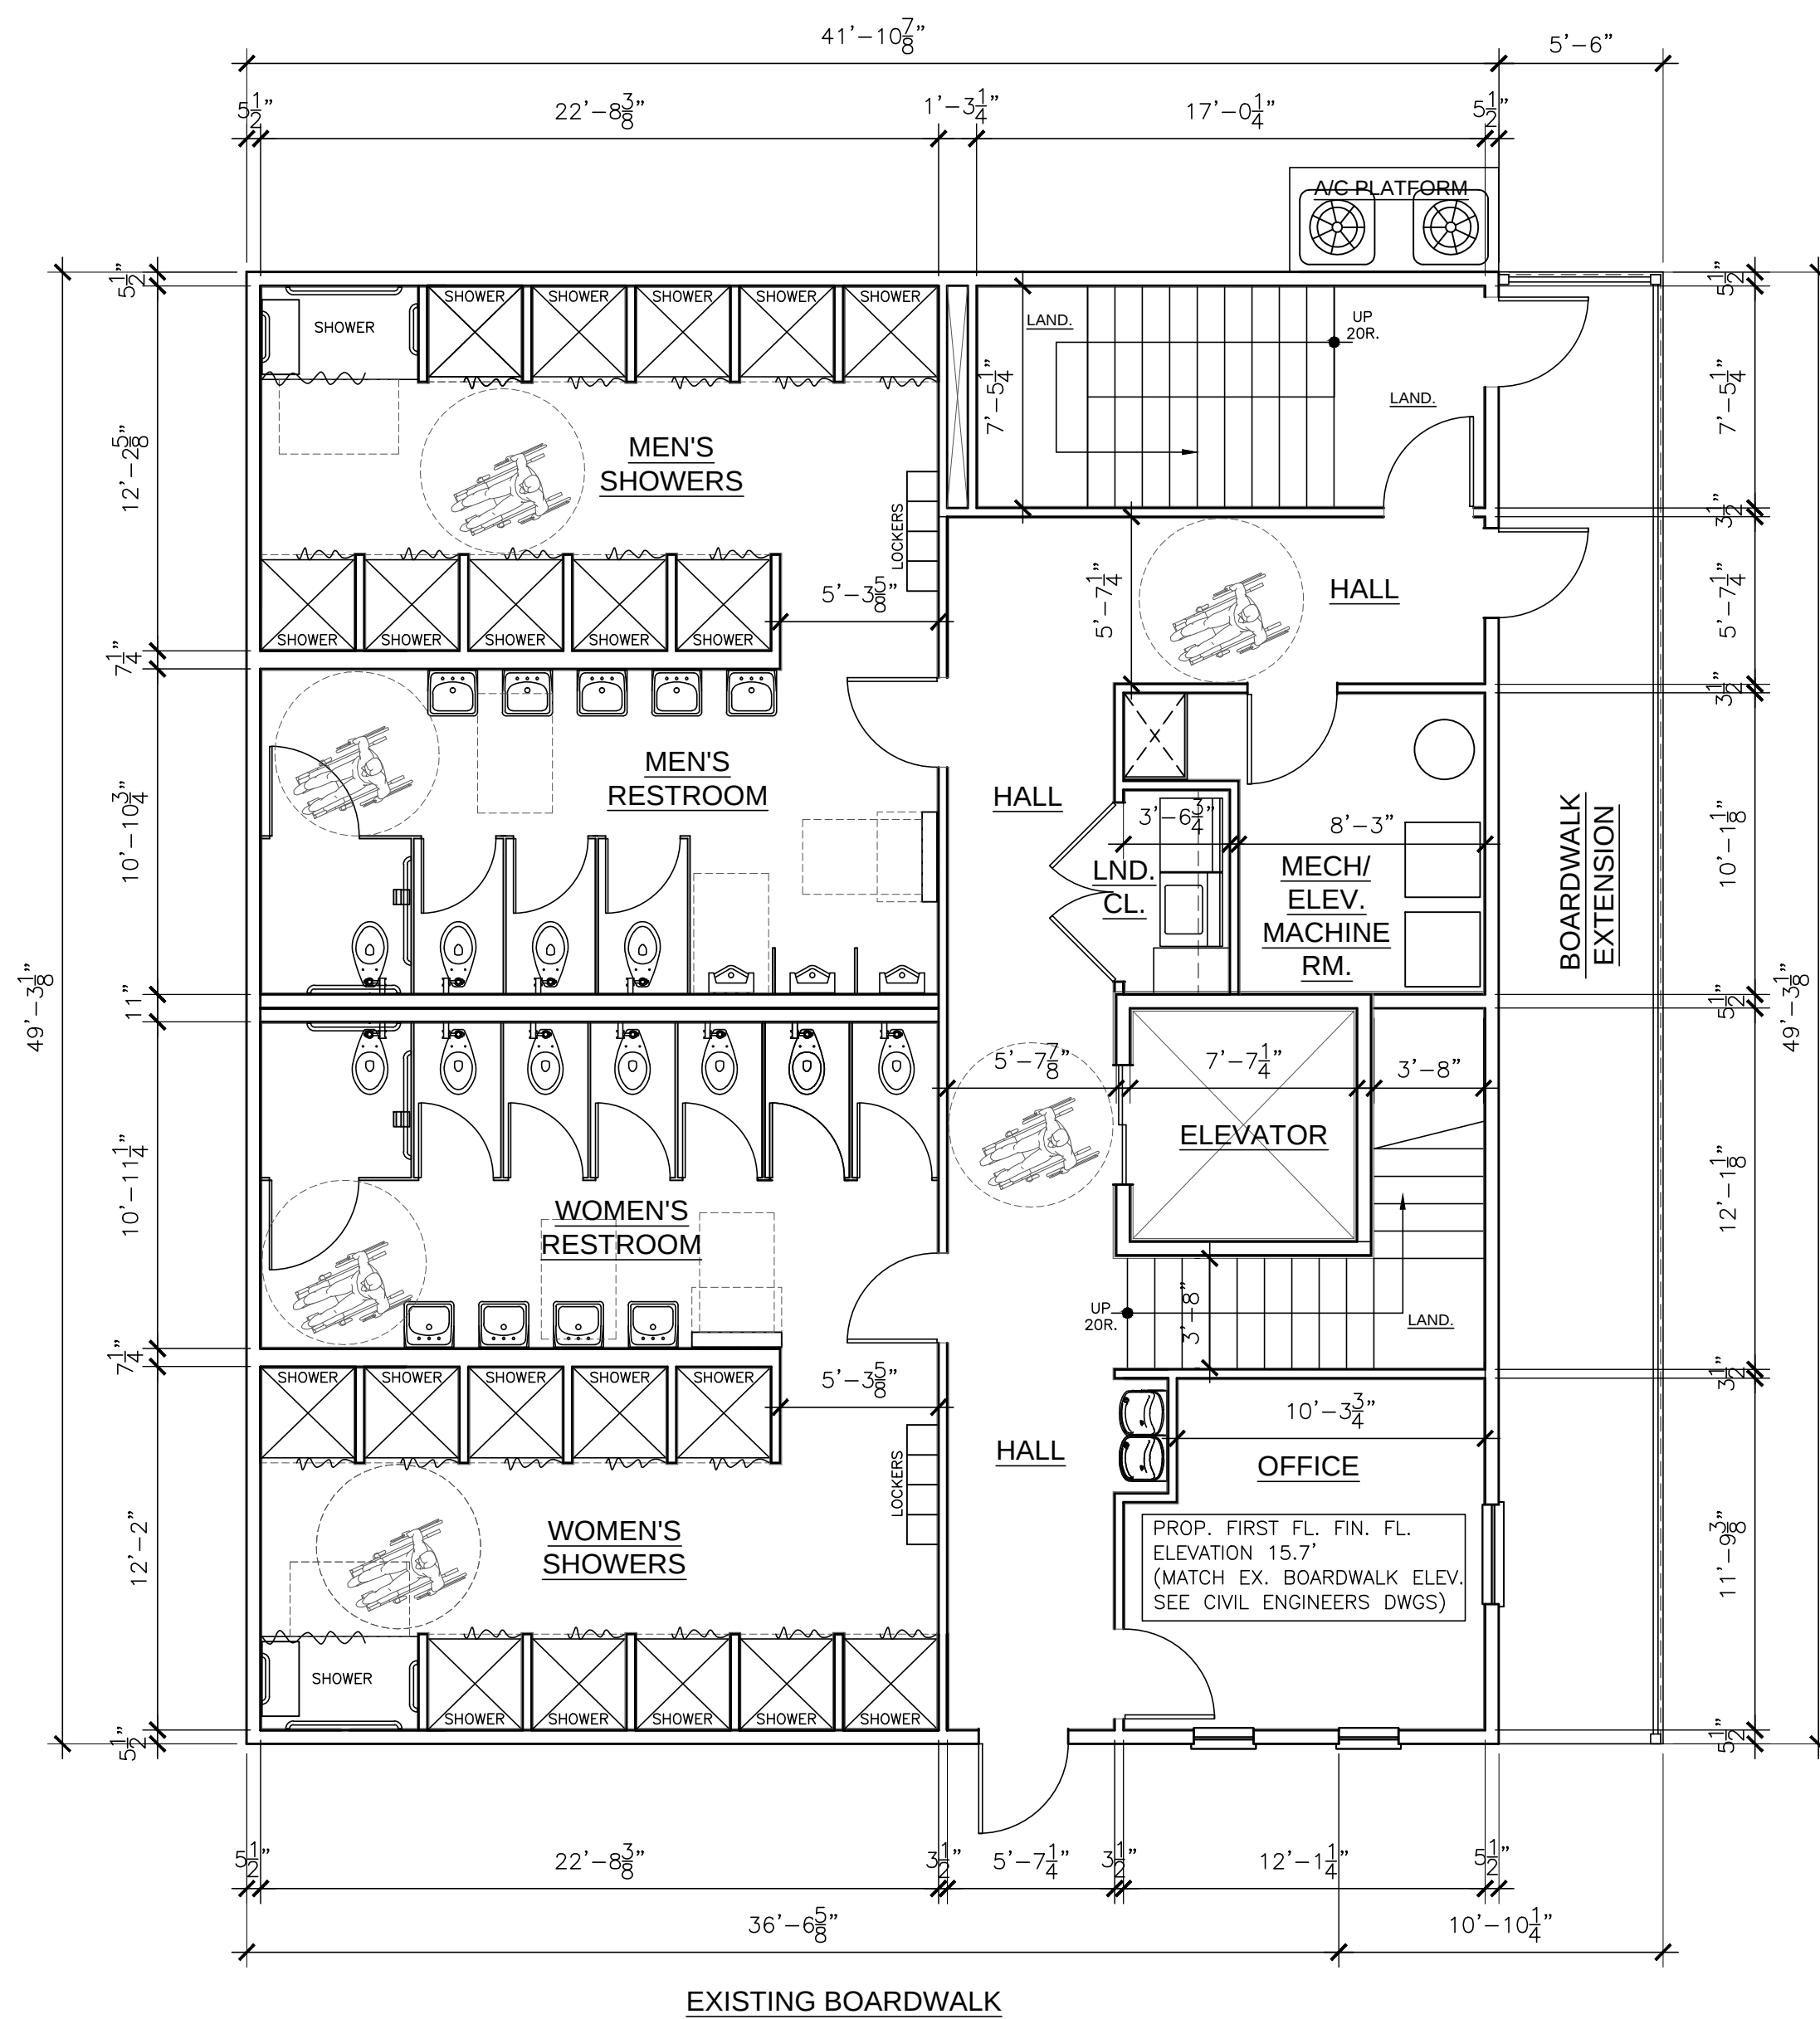

AIA, NCARB, LEED AP
2 Hollywood Blvd, Suite #3
P.O. Box 414
Forked River, New Jersey 08731
Phone: 609-971-1409
Fax: 609-549-5274
Email: amlanuto@gmail.com
www.lanutoarchitecture.com

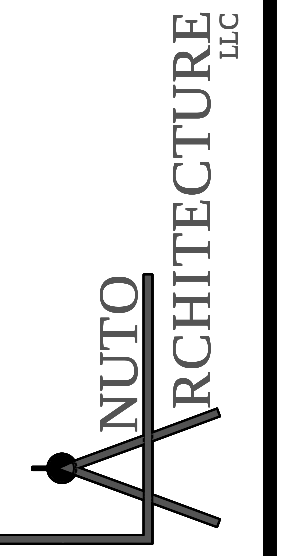

Lamanda M. Lanuto, R.A.
NJ Lic. No. 21A017652
PA Lic. No. RA405980
AIA No. 38117516
N.C.A.R.B. No. 64109
GBCL No. 10351199

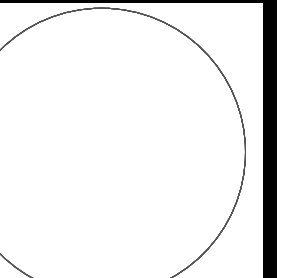

Thomas J. Lanuto, R.A.
NJ Lic. No. 21A101866600
DE Lic. No. S5-0007631
AIA No. 38068139
N.C.A.R.B. No. 70439
GBCI No. 10184504

Borough of Seaside Heights
 New Bath House Building for:
 Lot 1, Block 55
 Ocean Terrace & Herring Avenue
 Seaside Heights, Ocean County, New Jersey 08751

[illegible]

Drawing Title:	Design Drawings
Drawn By:	TJL/AML
Job No.:	23050
Date:	October 9, 2024



1 FRONT ELEVATION @ BOARDWALK
SCALE: $\frac{3}{16}$ " = 1'-0"



2 RIGHT ELEVATION
SCALE: $\frac{3}{16}$ " = 1'-0"



3 REAR ELEVATION @ OCEAN TERRACE
SCALE: $\frac{3}{16}$ " = 1'-0"



4 LEFT ELEVATION
SCALE: $\frac{3}{16}$ " = 1'-0"

Revisions:	
Date:	

Drawing Title:	
Design Drawings	
Drawn By:	TJL/AML
Job No.:	23050
Date:	October 9, 2024