

- atlantic city, NJ - philadelphia, PA -

Thomas J. Sykes, A.I.A., P.P.
Founding Principal

William A. Salerno, A.I.A., P.P.
Founding Principal

Mark Petrella, A.I.A.
Principal

Kimberly McCarron, NCARB
Principal

John M. DeRiche III, R.A., A.I.A., NCARB
Principal

X
Thomas J. Sykes - New Jersey License # 21AJ00762900



LUCY THE ELEPHANT VISITORS
CENTER

9200 Atlantic Ave
Margate City, NJ 08402

HPO REVIEW
06-03-2022

REVISIONS

[illegible]

DRAWING TITLE:
COVER

DRAWN BY: Author	D
REVIEWED BY: Checker	
PROJECT NO. 21034.00.001	

DRAWING NO.

AC_000

6/6/2022 3:09:17 PM



Thomas J. Sykes, A.I.A., P.P.
Founding Principal

William A. Salerno, A.I.A., P.P.
Founding Principal

Mark Petrella, A.I.A.
Principal

Kimberly McCarron, NCARB
Principal

John M. DeRichie III, R.A., A.I.A., NCARB
Principal

Thomas J. Sykes - New Jersey License # 21AJ00762900



LUCY THE ELEPHANT VISITORS
CENTER

9200 Atlantic Ave
Margate City, NJ 08402

HPO REVIEW
06-03-2022

REVISIONS

[illegible]

DRAWING TITLE:
OVERALL SITE PLAN

DRAWN BY: Author	DR
REVIEWED BY: Checker	
PROJECT NO. 21034.00.001	


DRAWING NO.

A-001

5/2022 3:04:40 PM

SCALE
1" = 10'-0"



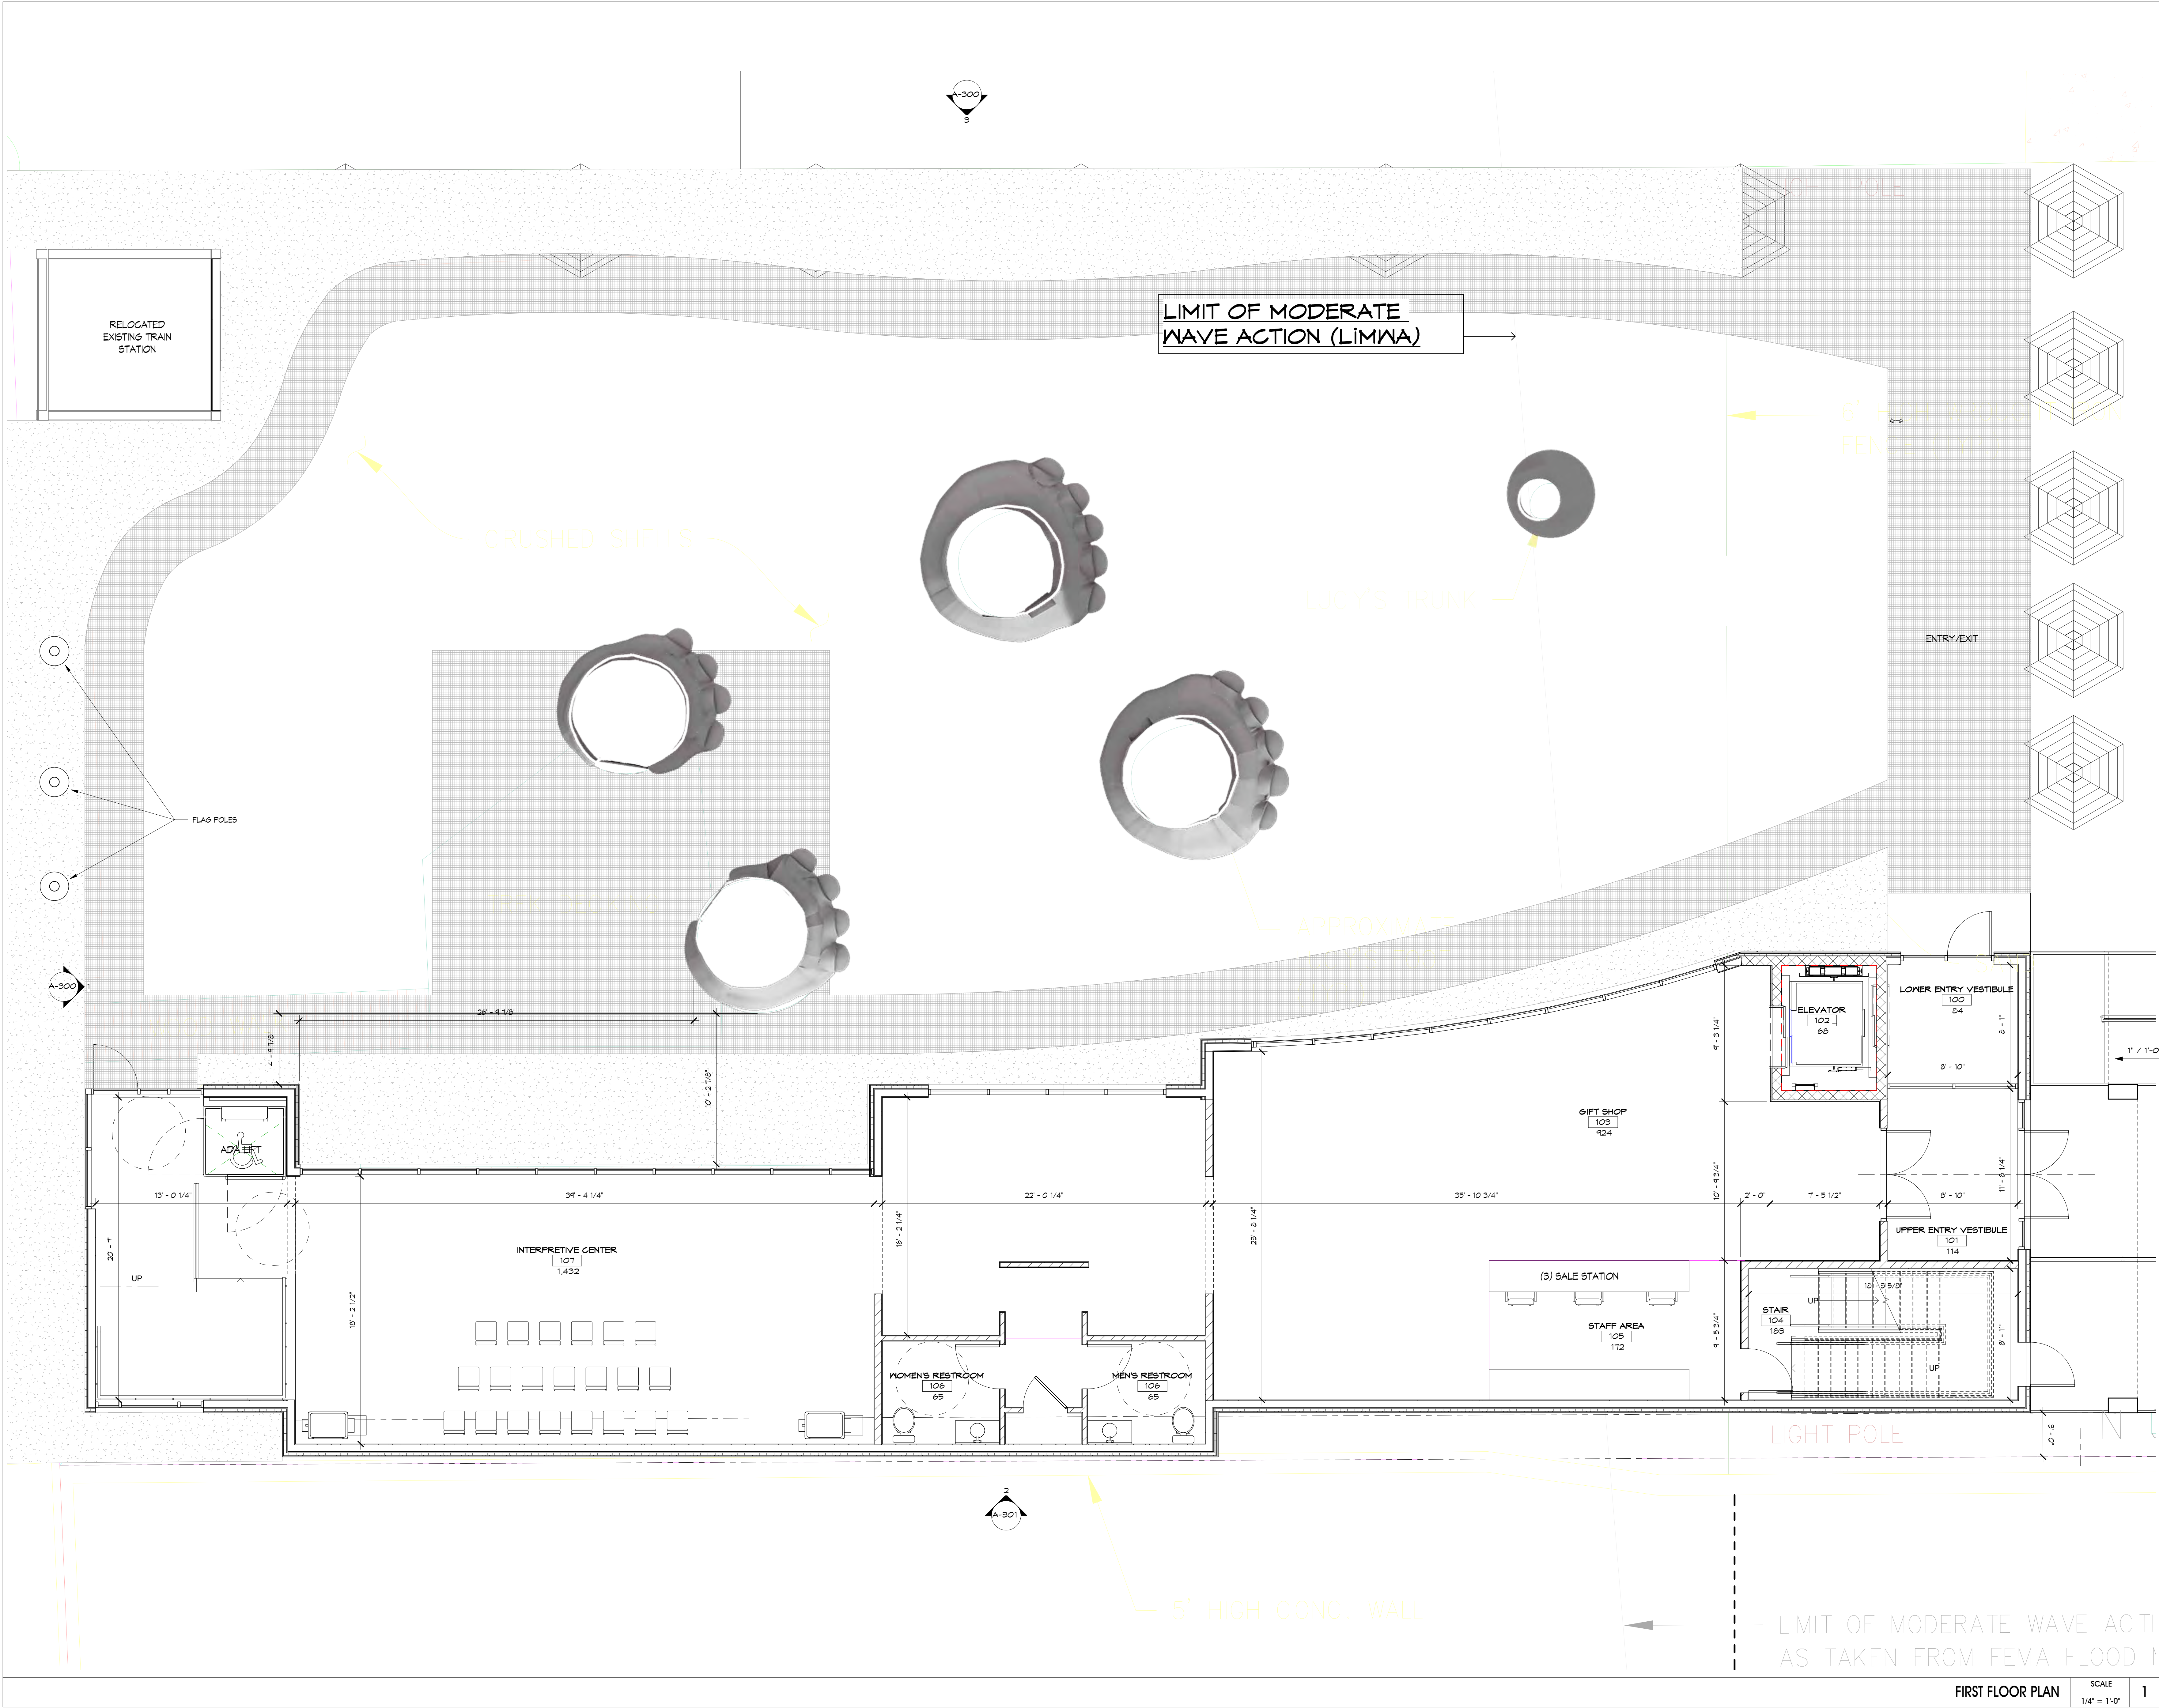

Thomas J. Sykes, A.I.A., P.P.
Founding Principal
William A. Salerno, A.I.A., P.P.
Founding Principal
Mark Petrella, A.I.A.
Principal
Kimberly McCarron, NCARB
Principal
John M. DeRichie III, R.A., A.I.A., NCARB
Principal

X
Thomas J. Sykes - New Jersey License # 21A00762900



LUCY THE ELEPHANT VISITORS CENTER

9200 Atlantic Ave
Margate City, NJ 08402

HPO REVIEW
06-03-2022

REVISIONS		
NO.	DATE	DESCRIPTION
2	09-02-2022	ADDED DIMENSIONS



DRAWN BY: Author
REVIEWED BY: Checker
PROJECT NO. 21034.00.001

DRAWING TITLE:
FIRST FLOOR PLAN

DRAWING NO.
A-101

SCALE
1/4" = 1'-0"

1

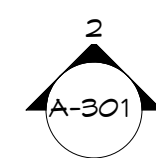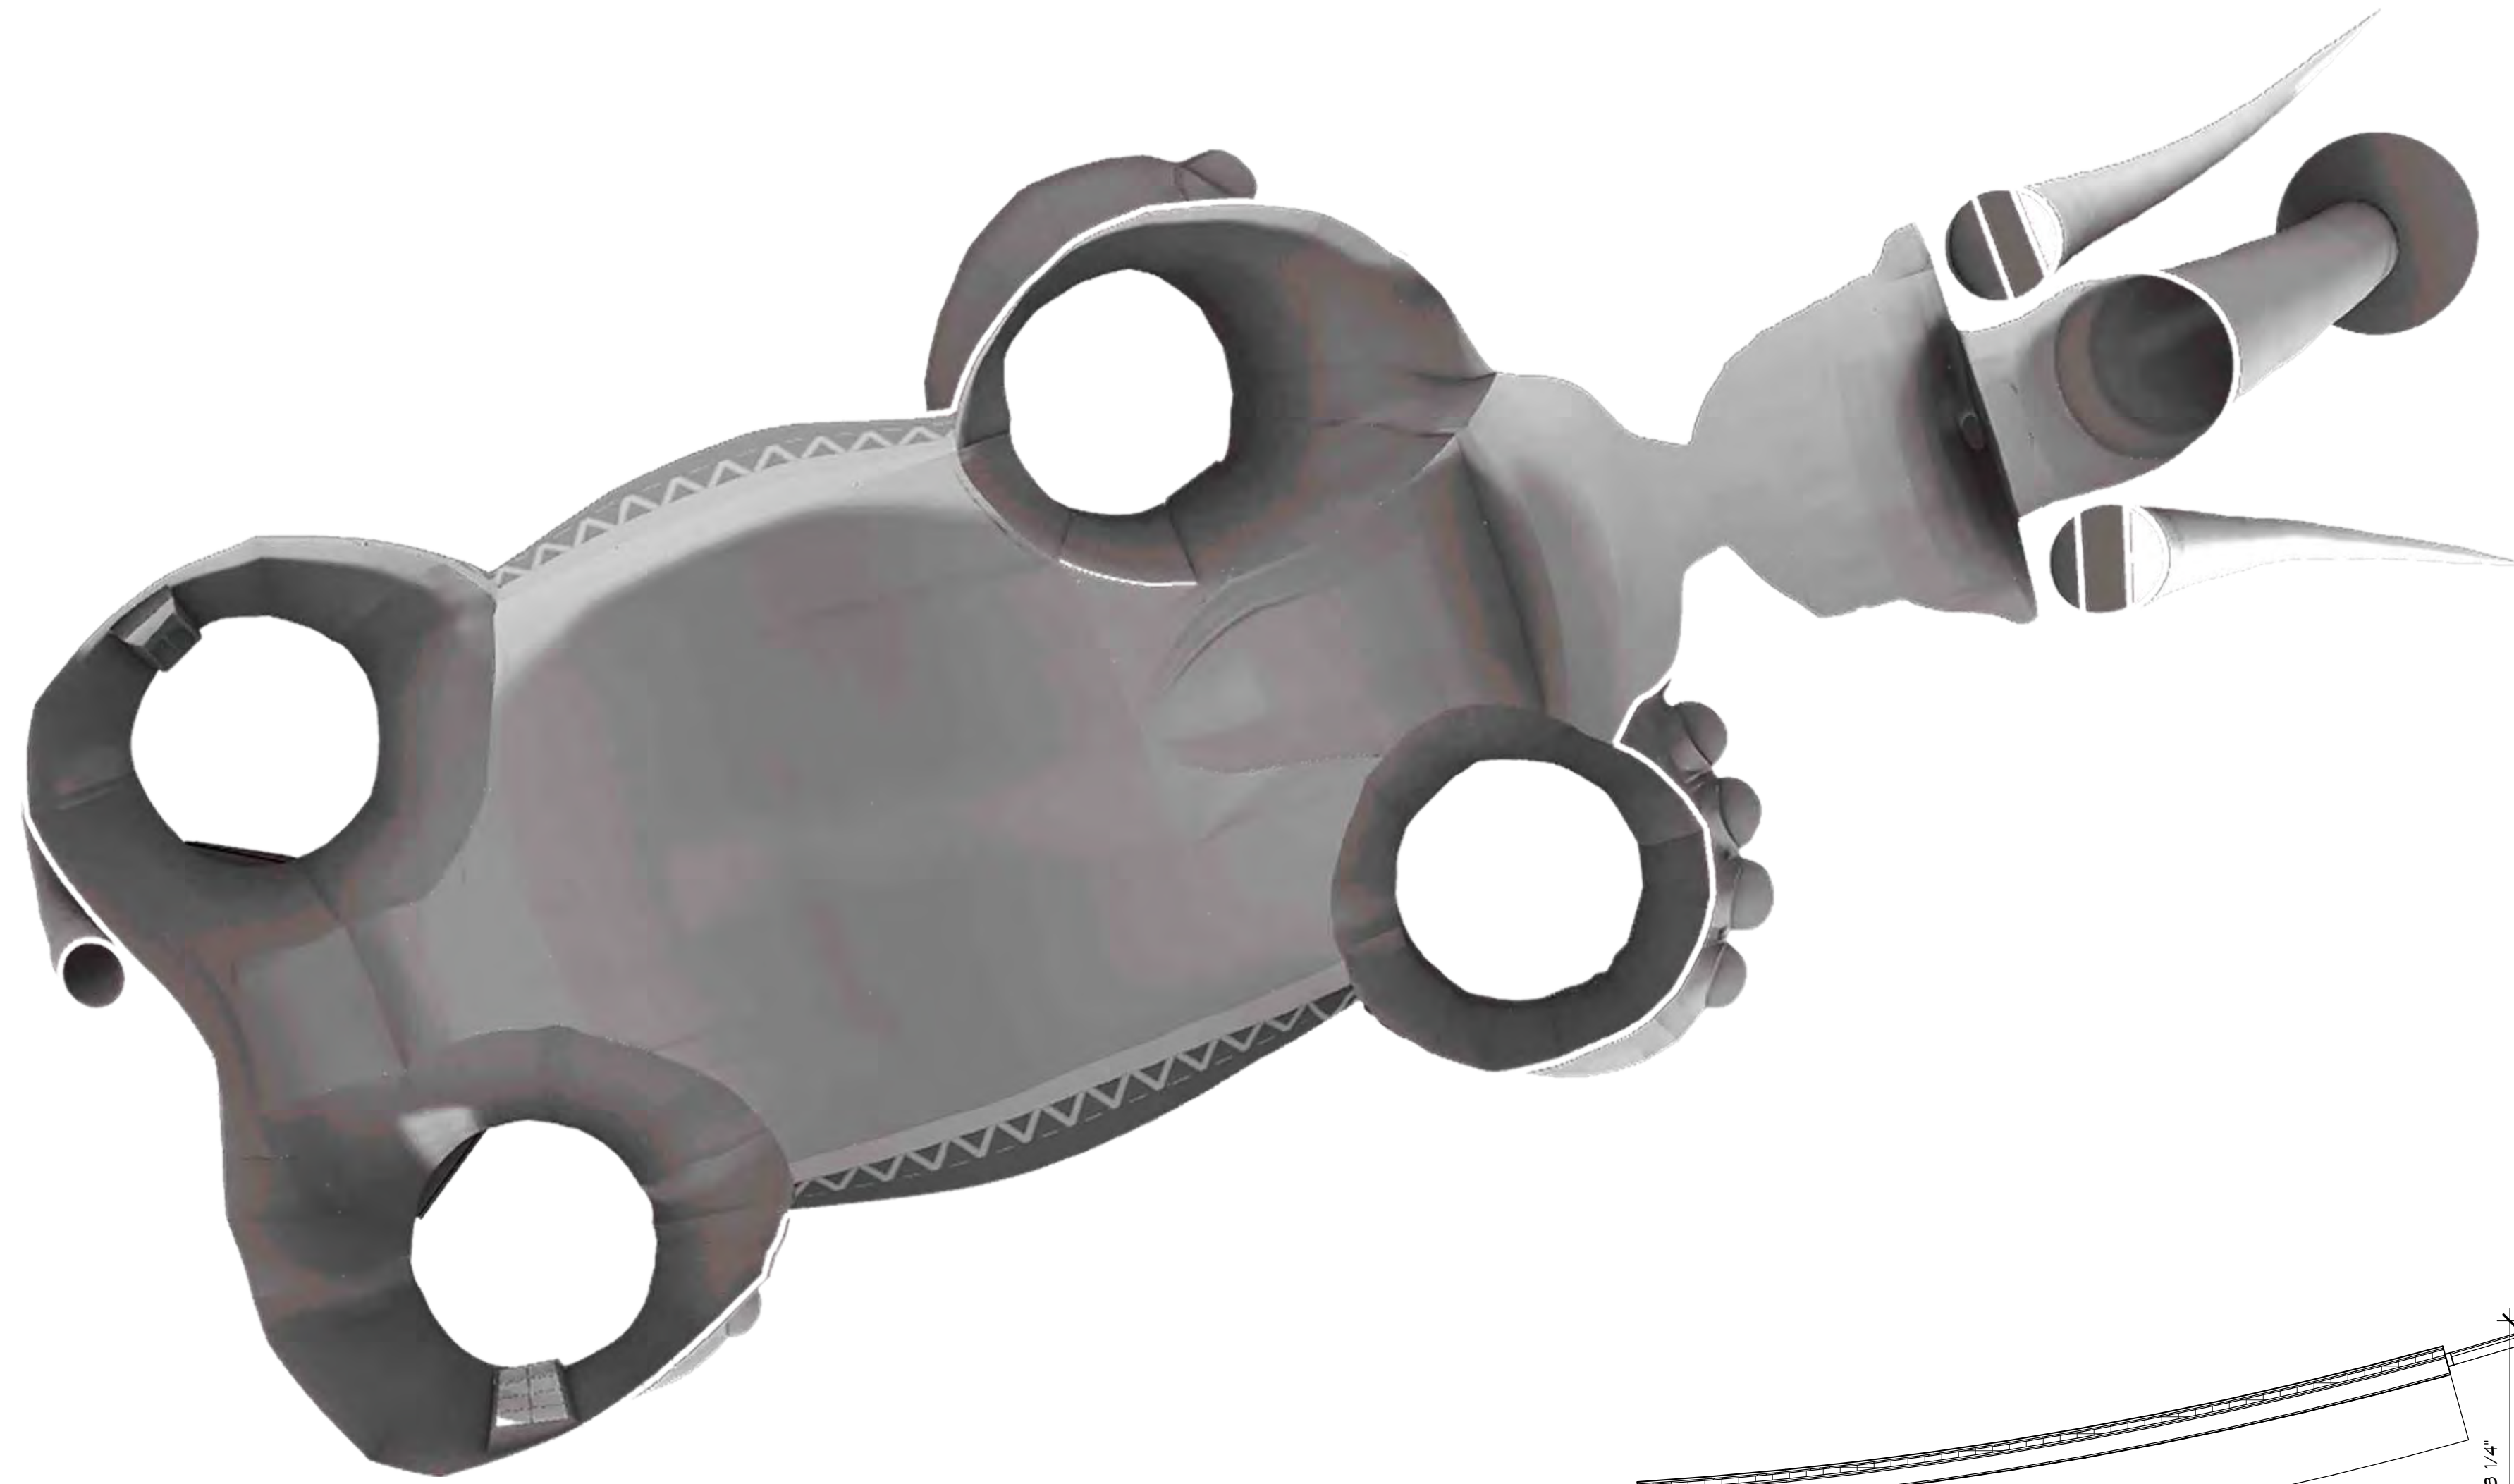

SCALE
1/4" = 1'-0"

1




REVISIONS


[illegible]

DRAWING NO.


A-102

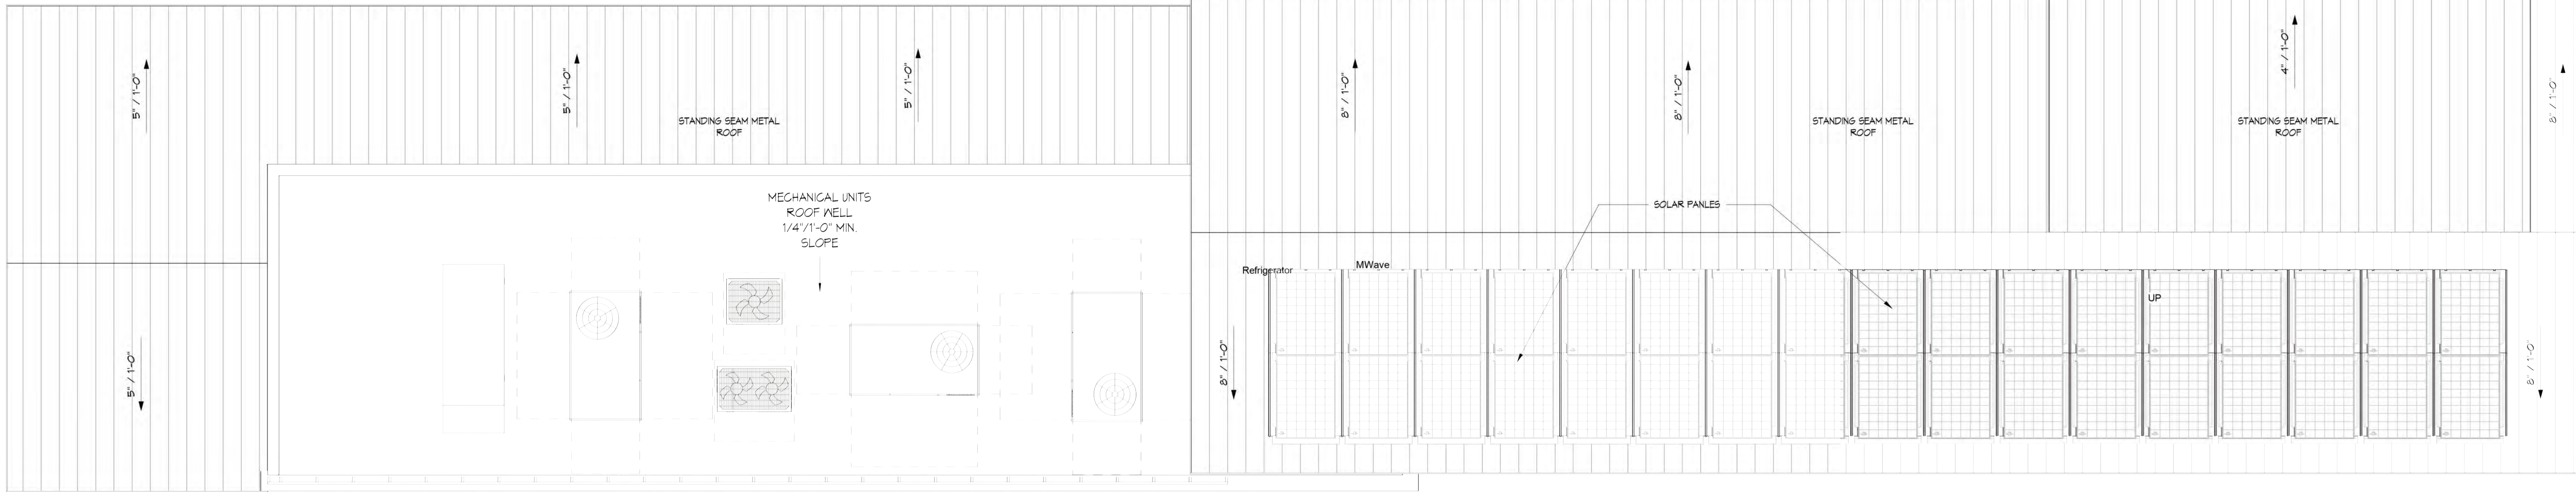

1

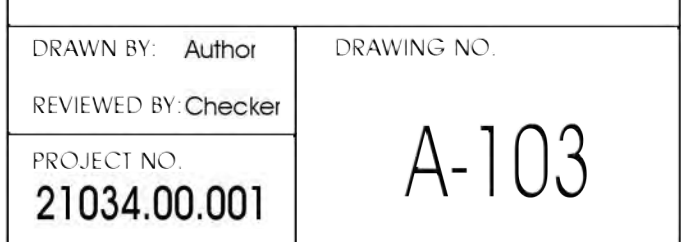



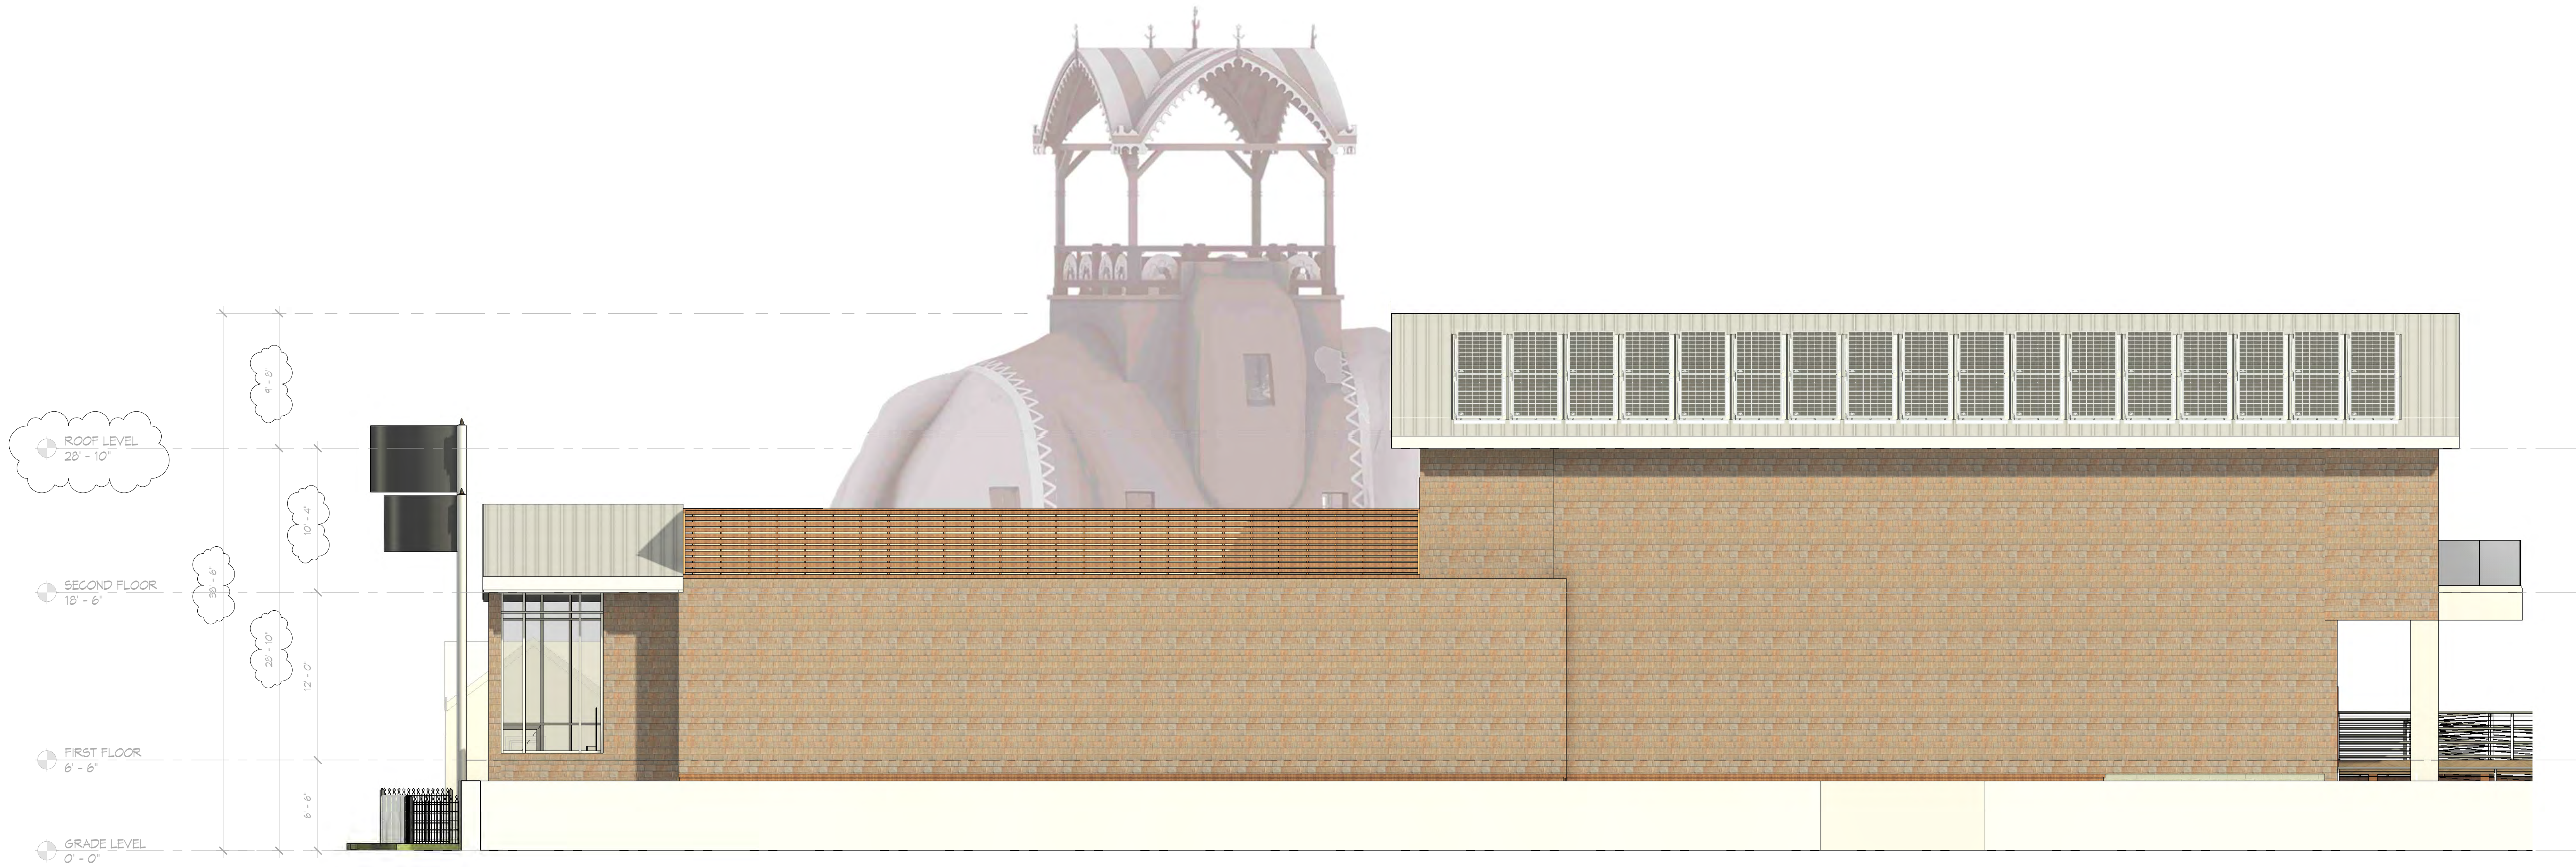

WEST ELEVATION

SCALE
3/16" = 1'-0"

2



SOUTH ELEVATION1

SCALE
3/16" = 1'-0"

1

Thomas J. Sykes, A.I.A., P.P.
Founding Principal
William A. Salerno, A.I.A., P.P.
Founding Principal
Mark Petrella, A.I.A.
Principal
Kimberly McCarron, NCARB
Principal
John M. DeRichie III, R.A., A.I.A., NCARB
Principal

X
Thomas J. Sykes - New Jersey License # 21A00762900



LUCY THE ELEPHANT VISITORS
CENTER

9200 Atlantic Ave
Margate City, NJ 08402

HPO REVIEW
06-03-2022

REVISIONS

NO.	DATE	DESCRIPTION
1	08-05-2022	Revision 1

DRAWING TITLE:
EXTERIOR ELEVATIONS

DRAWN BY: Author
REVIEWED BY: Checker
PROJECT NO.
21034.00.001

DRAWING NO.
A-301