



1 SITE PLAN
SCALE: 1/16" = 1'-0"

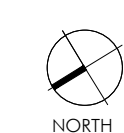

			DESIGNED BY:	GRACE LYNCH AIA PP L+C DESIGN CONSULTANTS PA ARCHITECTURE ENGINEERING PLANNING One Marine Plaza, Suite 205 North Bergen NJ 07047 Phone 201-866-7171 Fax 201-866-7395	GRACE LYNCH AIA PP CID ALEP LEED-AP N.J. LIC. NO. 21A1091700 N.J. LIC. NO. 33U00451500 N.J. LIC. NO. 21ID00028000 N.Y. LIC. NO. 031180	
--	--	--	--------------	--	---	--	--	

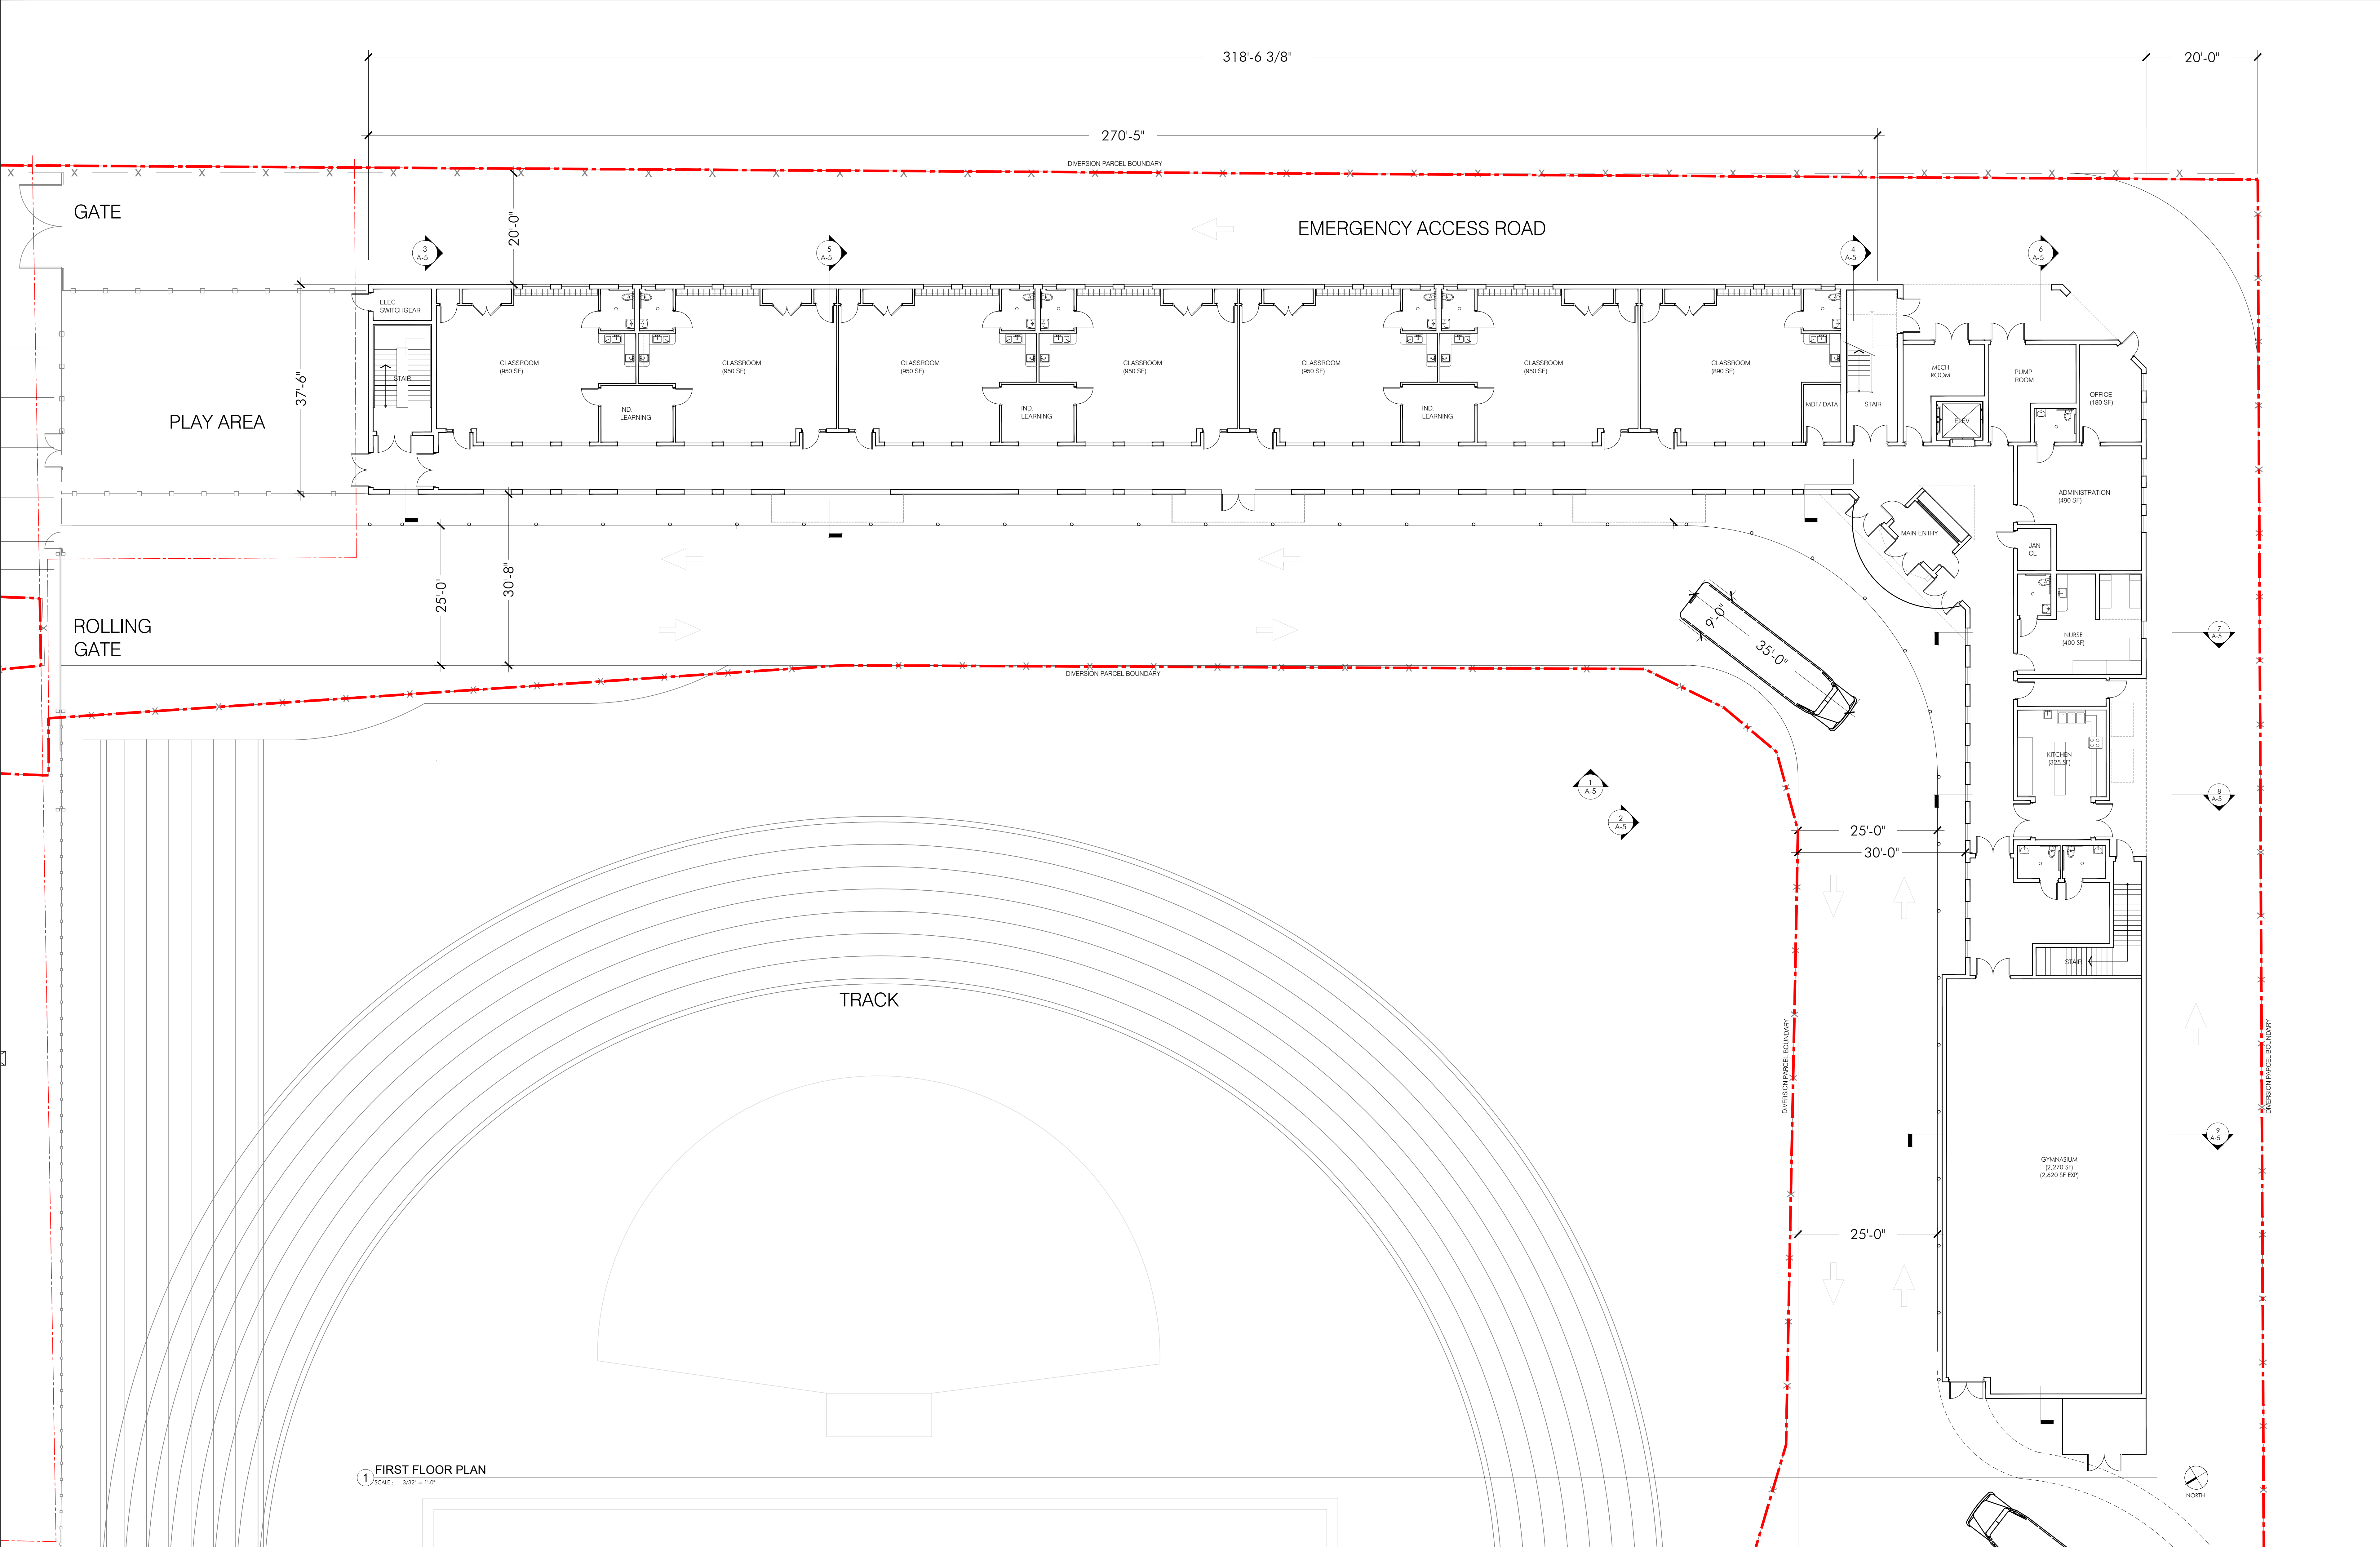

1 FIRST FLOOR PLAN
SCALE: 3/32" = 1'-0"

NO.	DATE	DESCRIPTION

DESIGNED BY:
DRAWN BY:
CHECKED BY:
SCALE: AS NOTED


NOT FOR
CONSTRUCTION
SUBJECT TO JURISDICTIONAL REVIEW

GRACE LYNCH AIA PP
L+C DESIGN CONSULTANTS PA
ARCHITECTURE ENGINEERING PLANNING
One Marine Plaza, Suite 205 North Bergen NJ 07047
Phone 201-866-7171 Fax 201-866-7395


GRACE LYNCH AIA
PP CID ALEP LEED-AP
N.J. LIC. NO. 21A1091700
N.J. LIC. NO. 33U00451500
N.J. LIC. NO. 21ID00028000
N.Y. LIC. NO. 031180

SCHEMATIC
FIRST FLOOR PLAN
PROJECT IN THE PARK
NORTH BERGEN BOARD OF EDUCATION

A-2
GL 0974

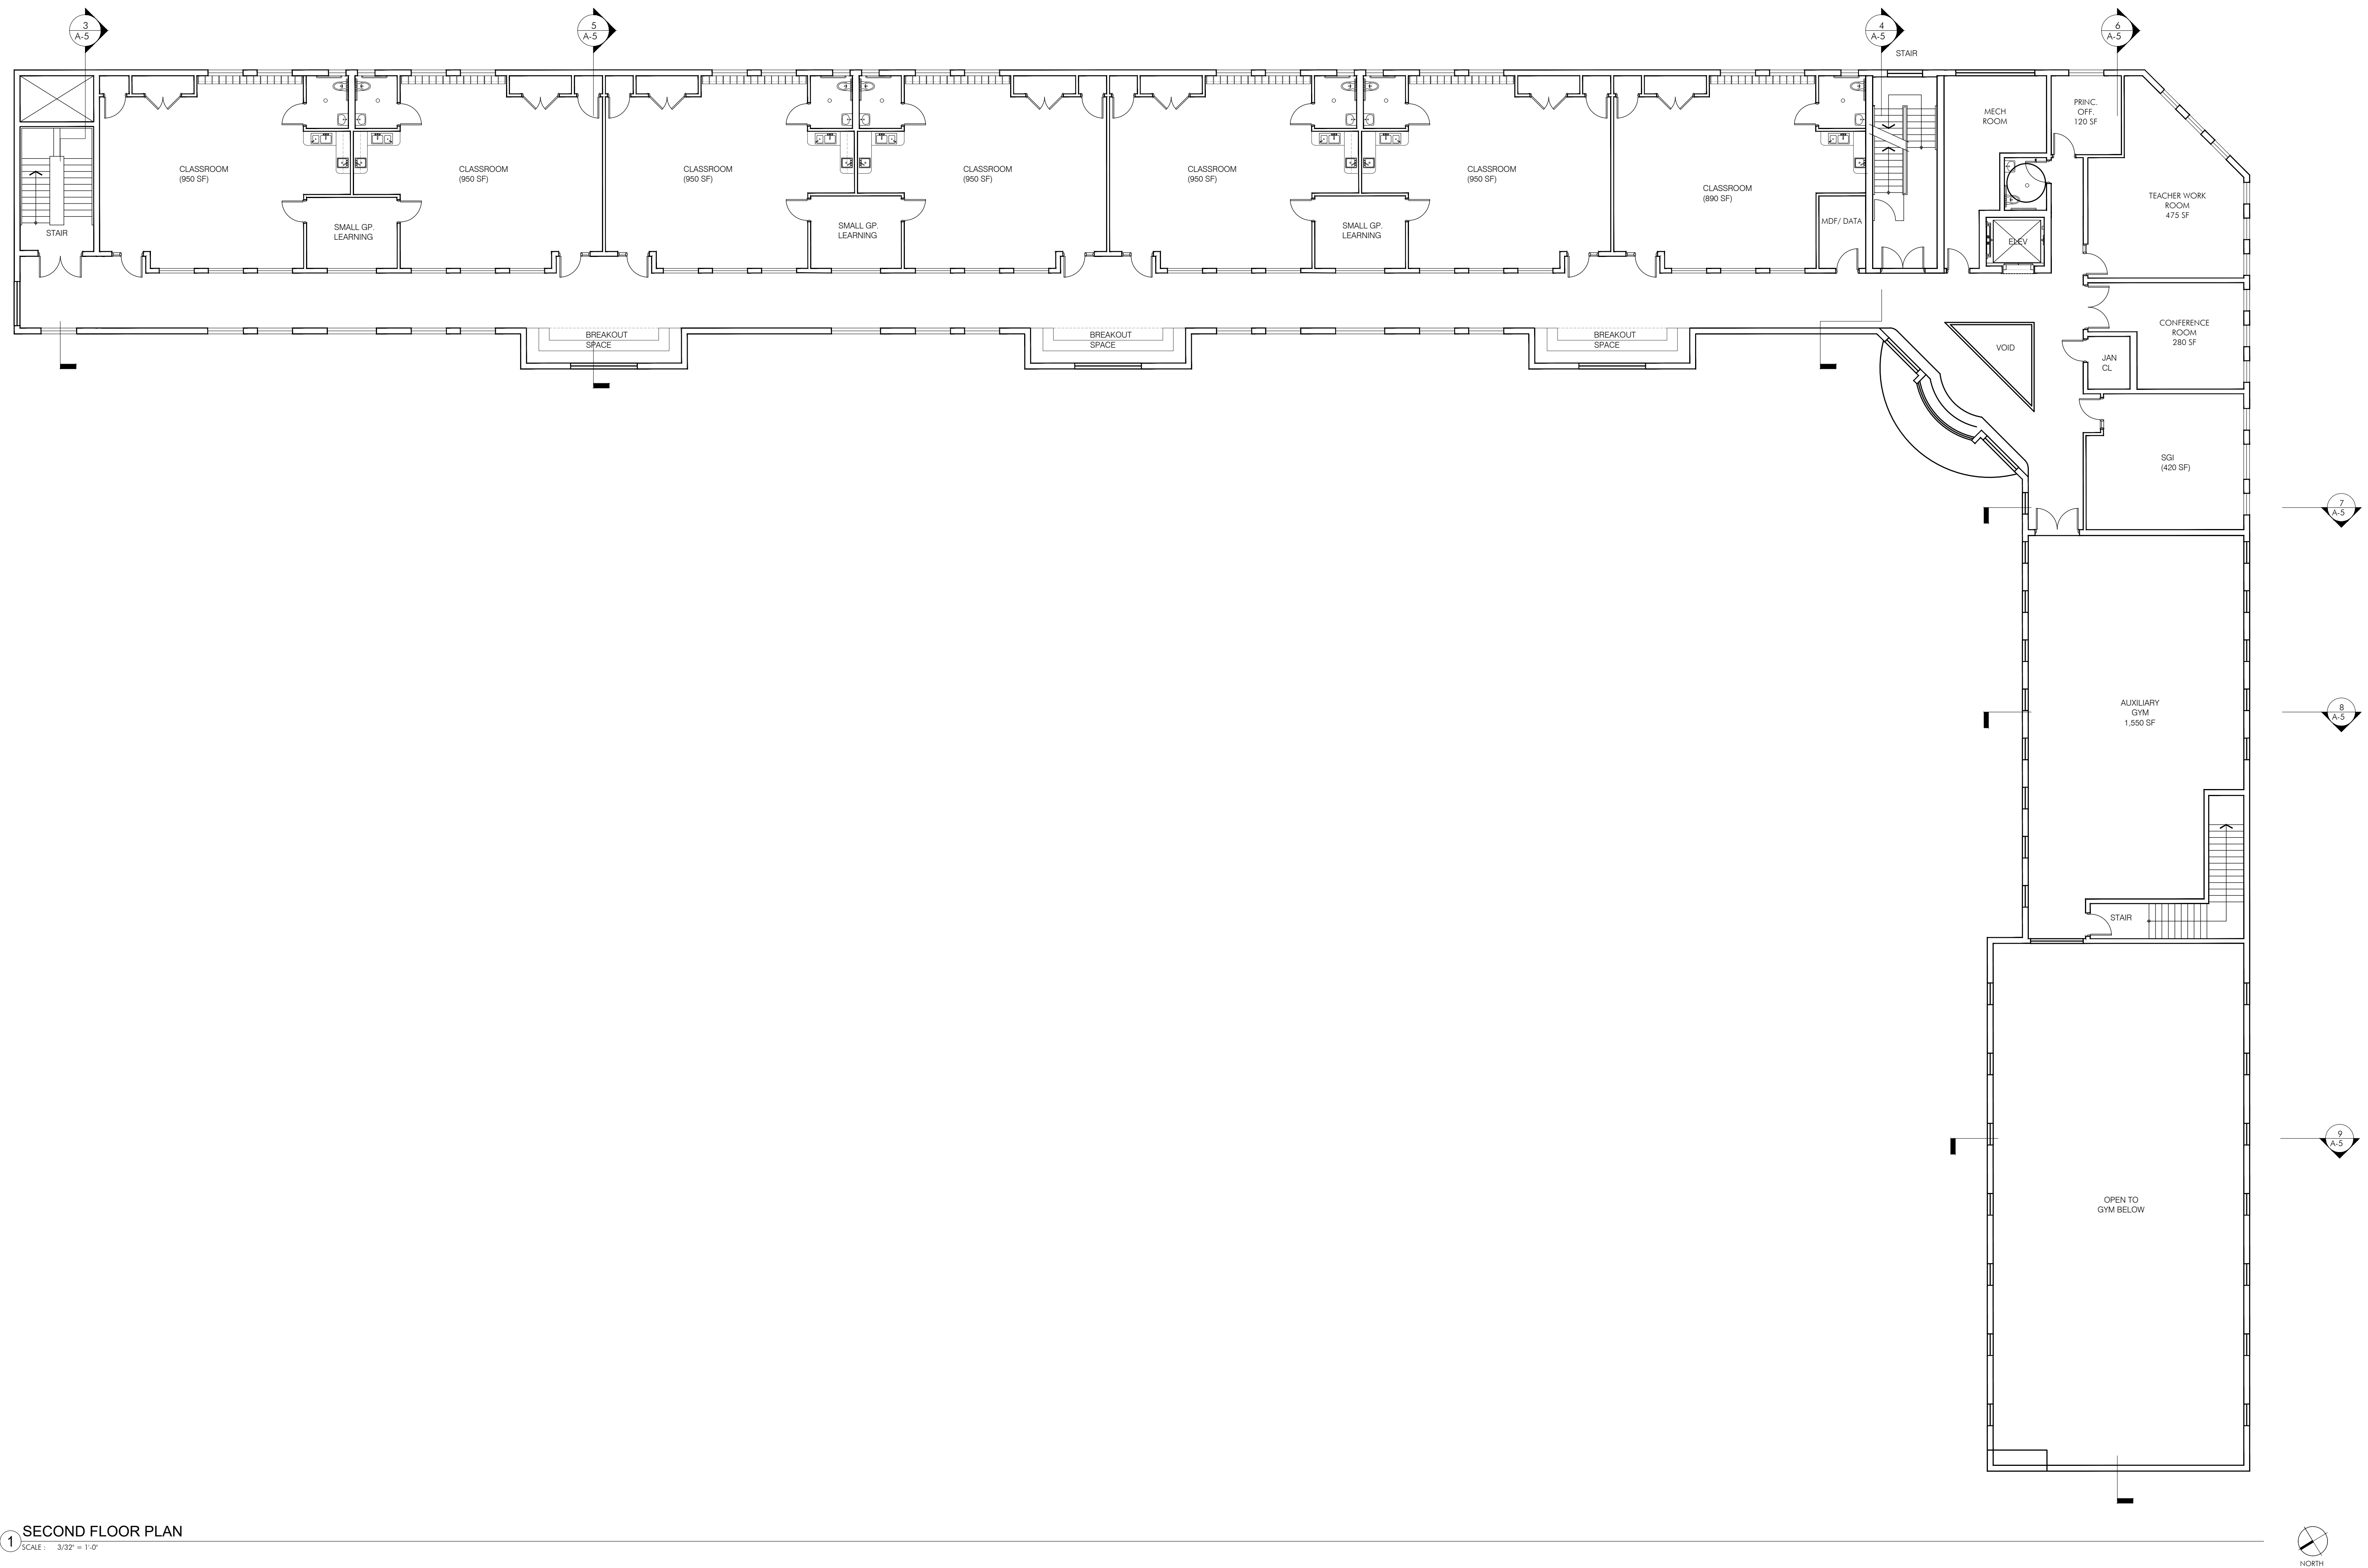


1 SECOND FLOOR PLAN
SCALE: 3/32" = 1'-0"

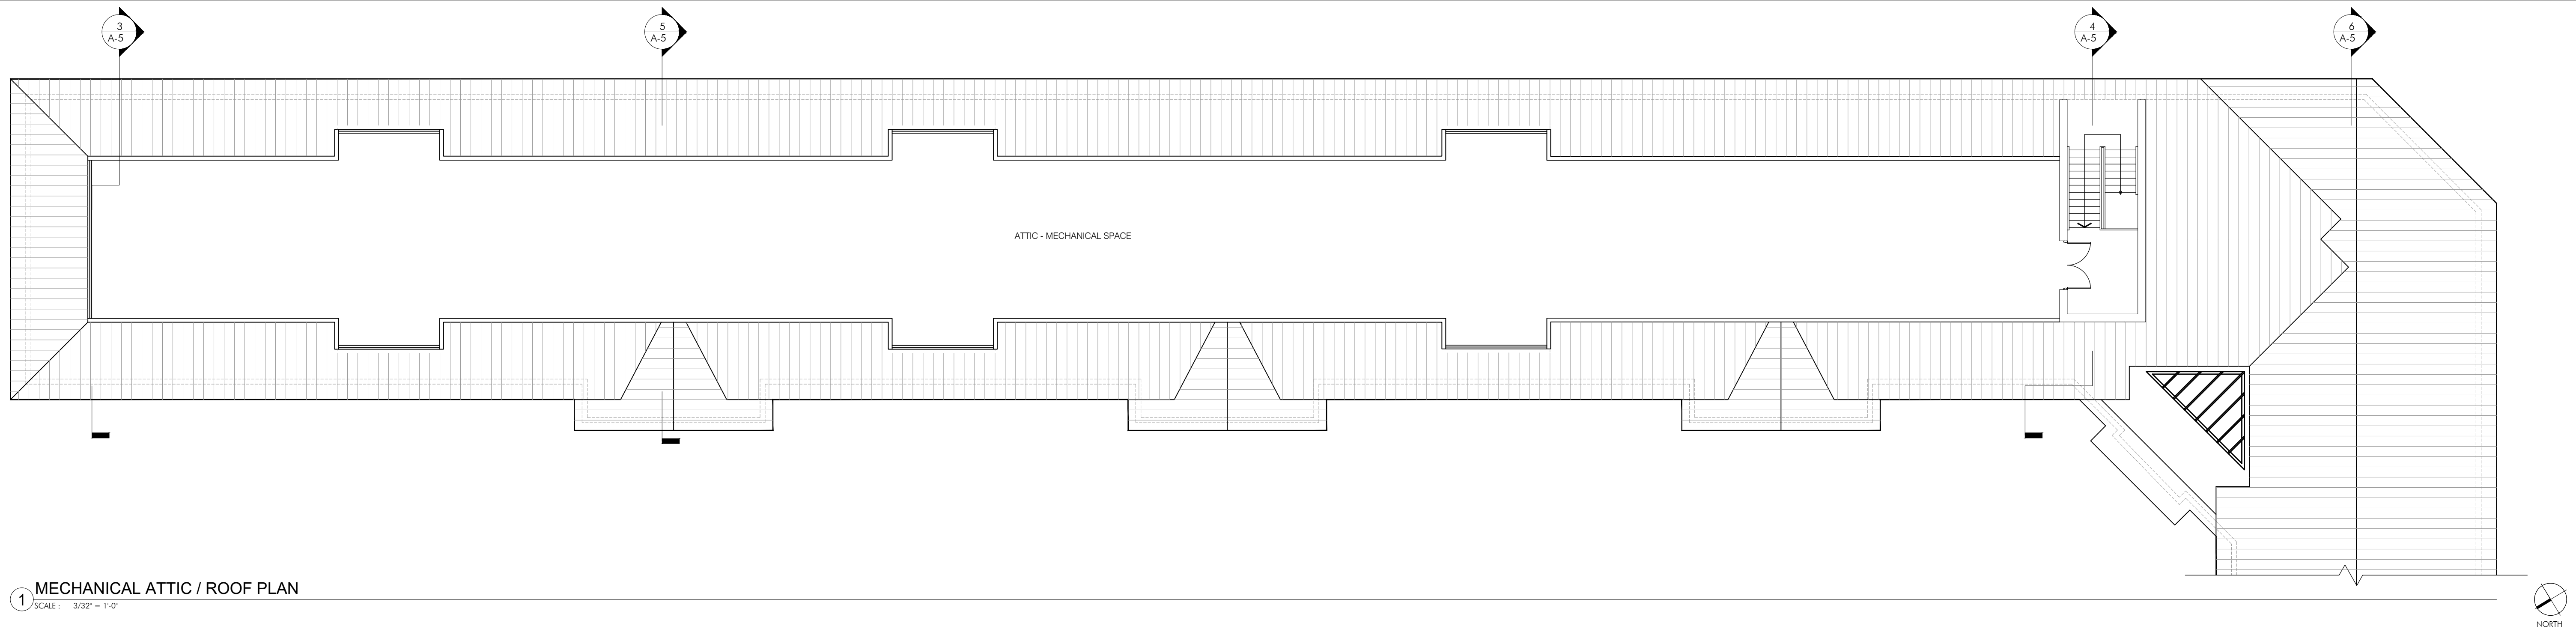

1 MECHANICAL ATTIC / ROOF PLAN

SCALE: 3/32" = 1'-0"

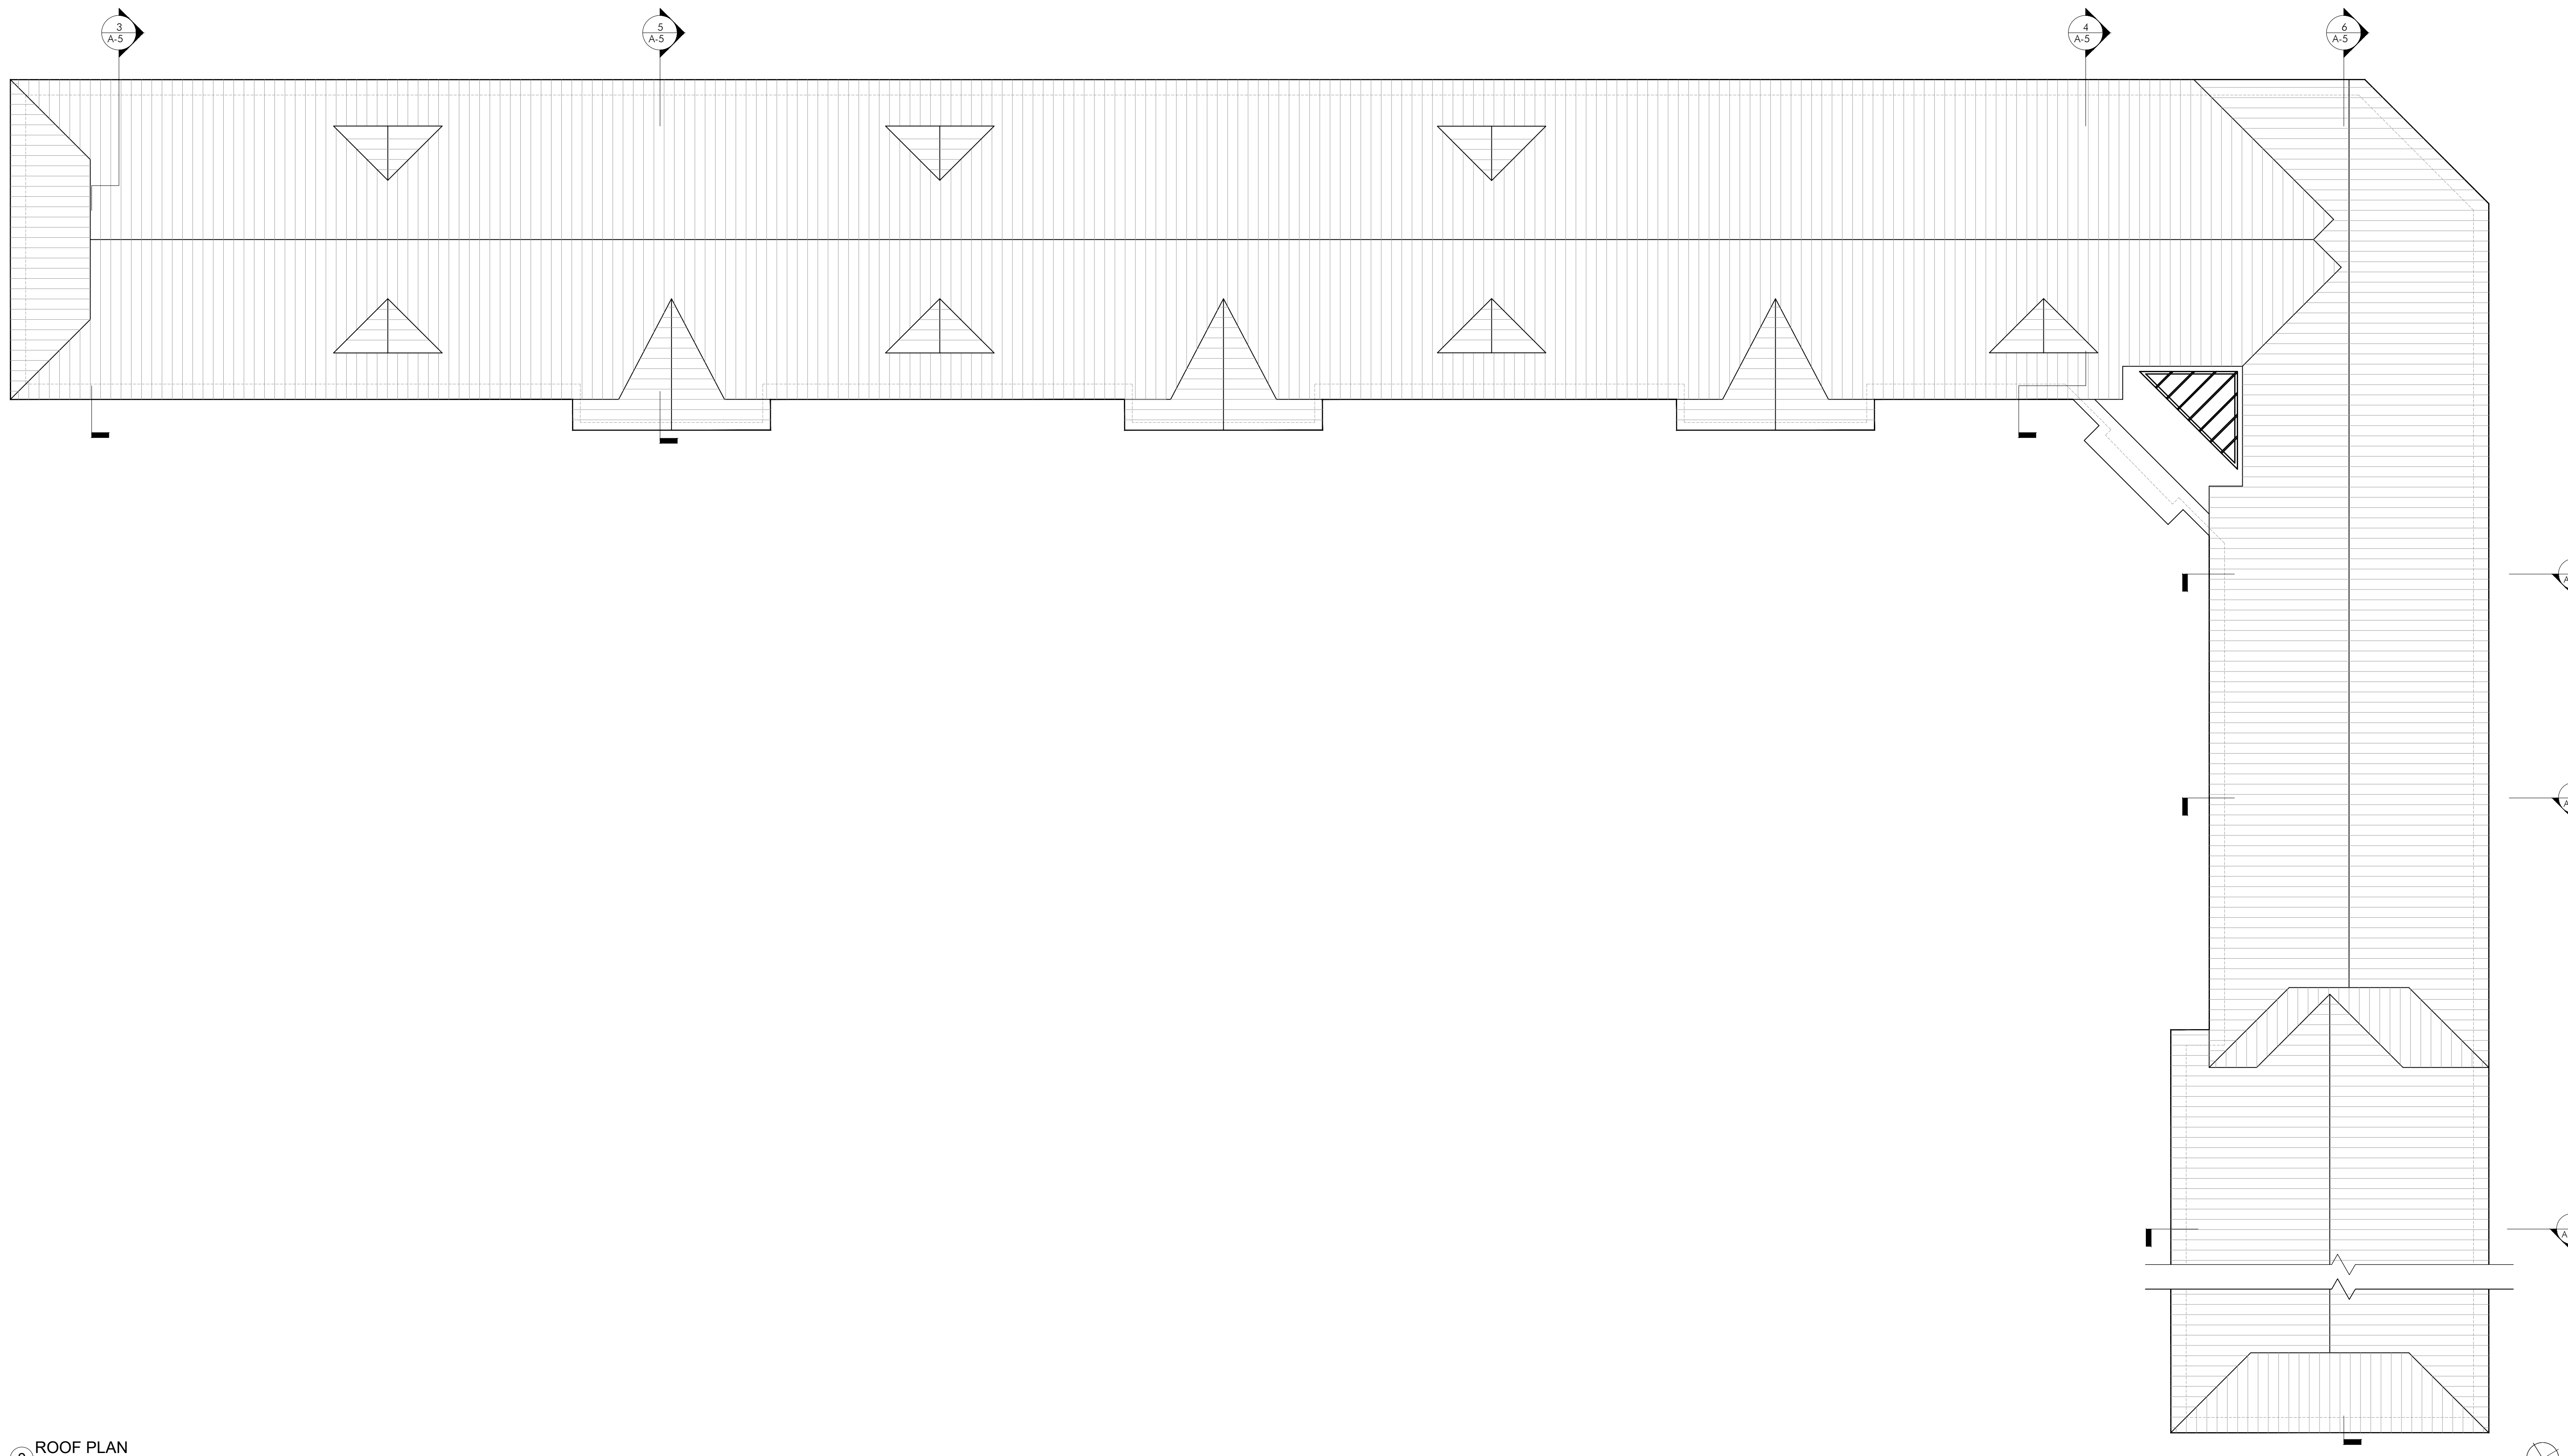


2 ROOF PLAN

SCALE: 3/32" = 1'-0"


		DESIGNED BY: DRAWN BY: CHECKED BY: SCALE: AS NOTED	GRACE LYNCH AIA PP L+C DESIGN CONSULTANTS PA ARCHITECTURE ENGINEERING PLANNING One Marine Plaza, Suite 205 North Bergen NJ 07047 Phone 201-866-7171 Fax 201-866-7395	GRACE LYNCH AIA PP CID ALEP LEED-AP N.J. I.C. NO. 21A1091700 N.J. I.C. NO. 33U00451500 N.J. I.C. NO. 21D00028000 N.Y. I.C. NO. 031180				SCHEMATIC ROOF / ATTIC PLAN PROJECT IN THE PARK NORTH BERGEN BOARD OF EDUCATION	A-4
NO.	DATE	DESCRIPTION							




1 FRONT (SOUTH) ELEVATION
SCALE: 3/32" = 1'-0"

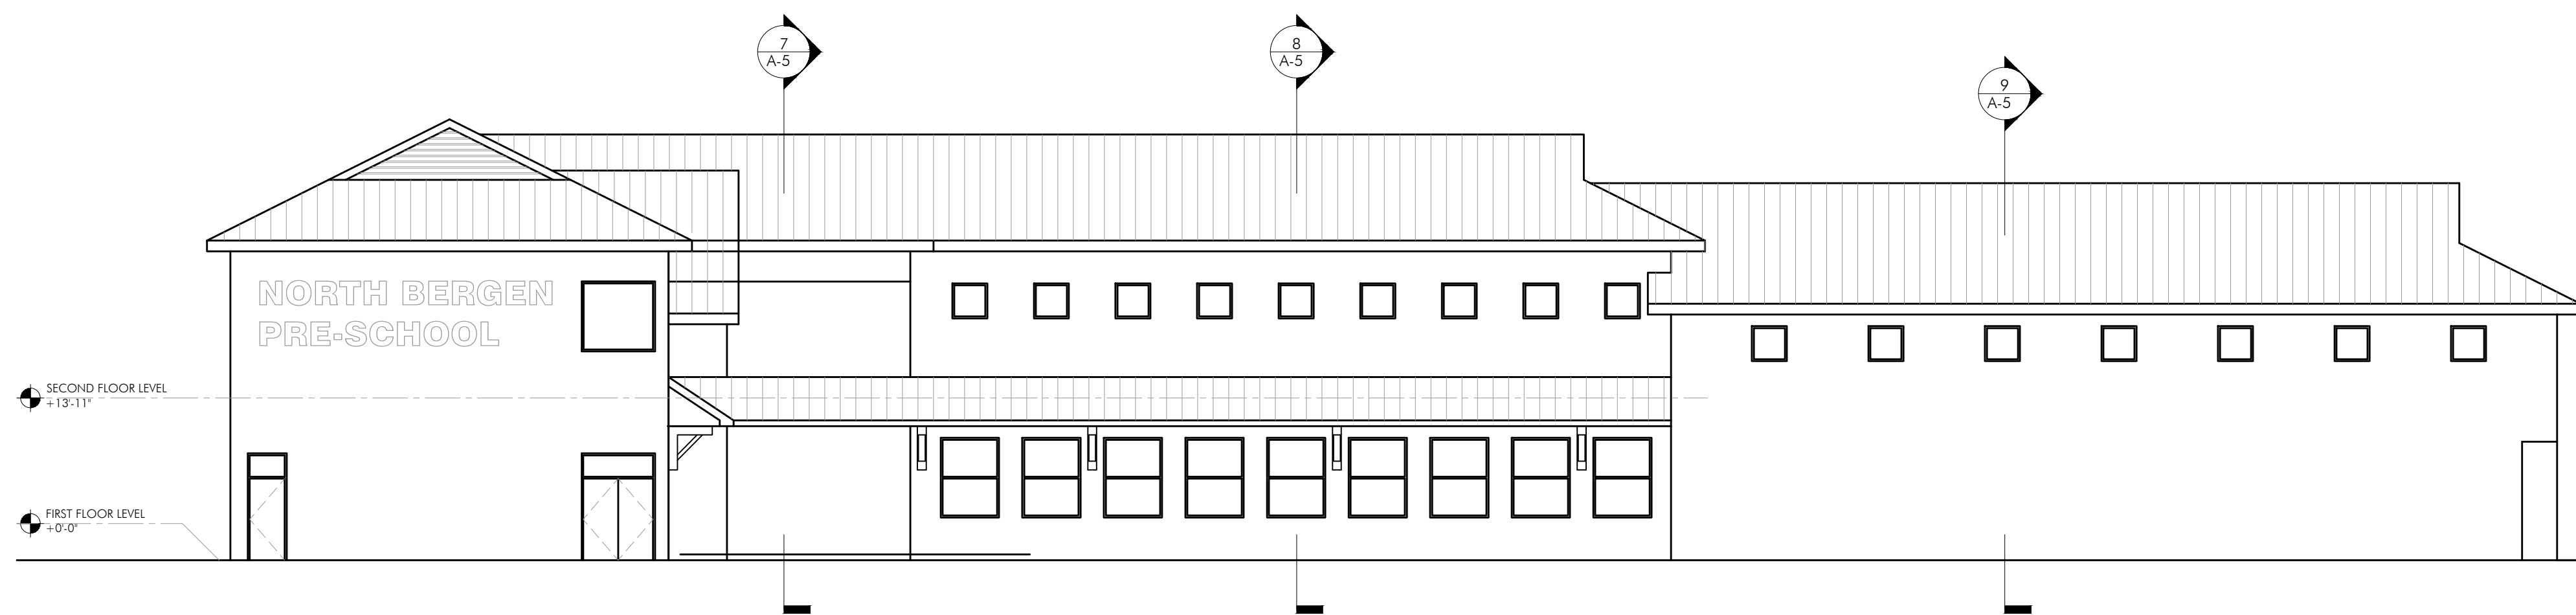


2 SIDE (WEST) ELEVATION
SCALE: 3/32" = 1'-0"

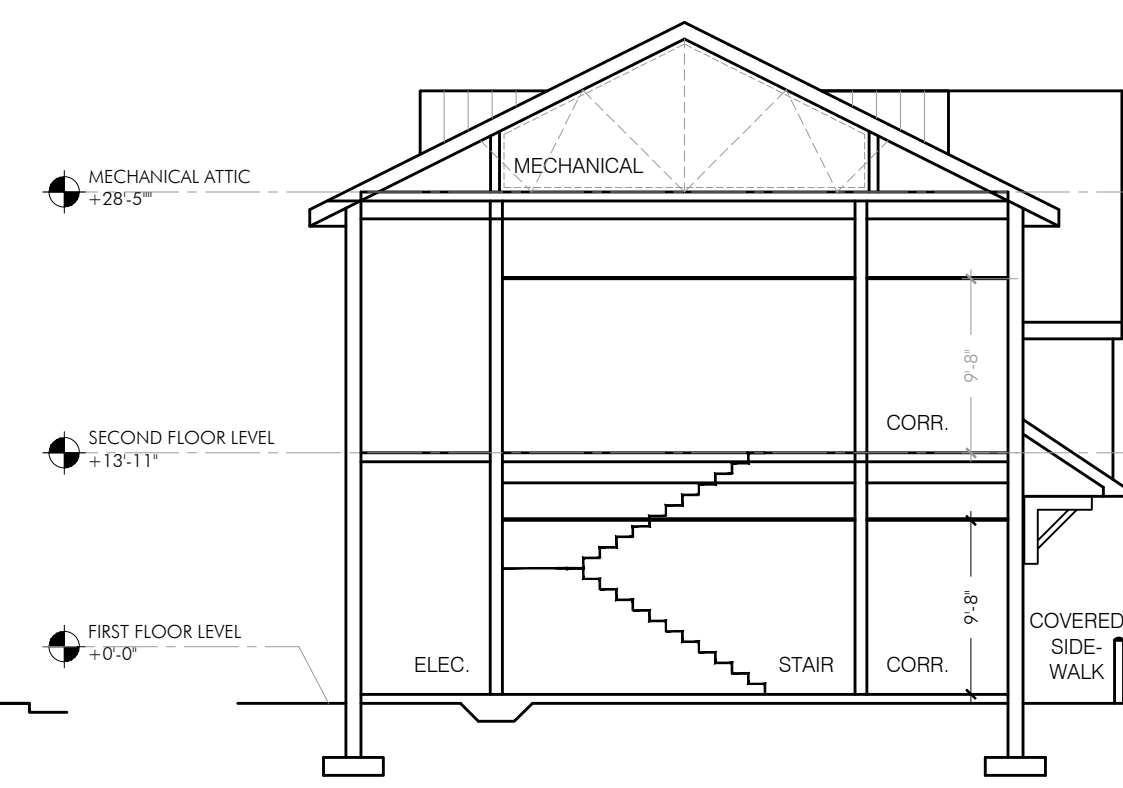


3 BUILDING SECTION
SCALE: 3/32" = 1'-0"

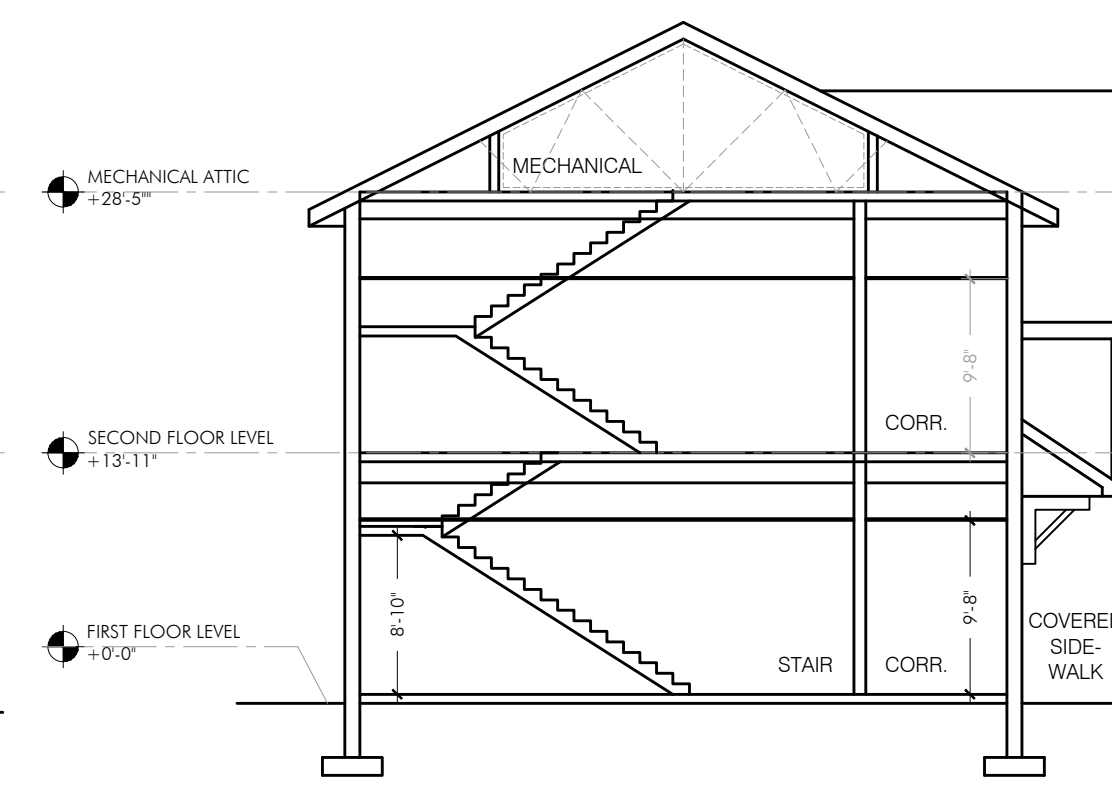


4 BUILDING SECTION
SCALE: 3/32" = 1'-0"

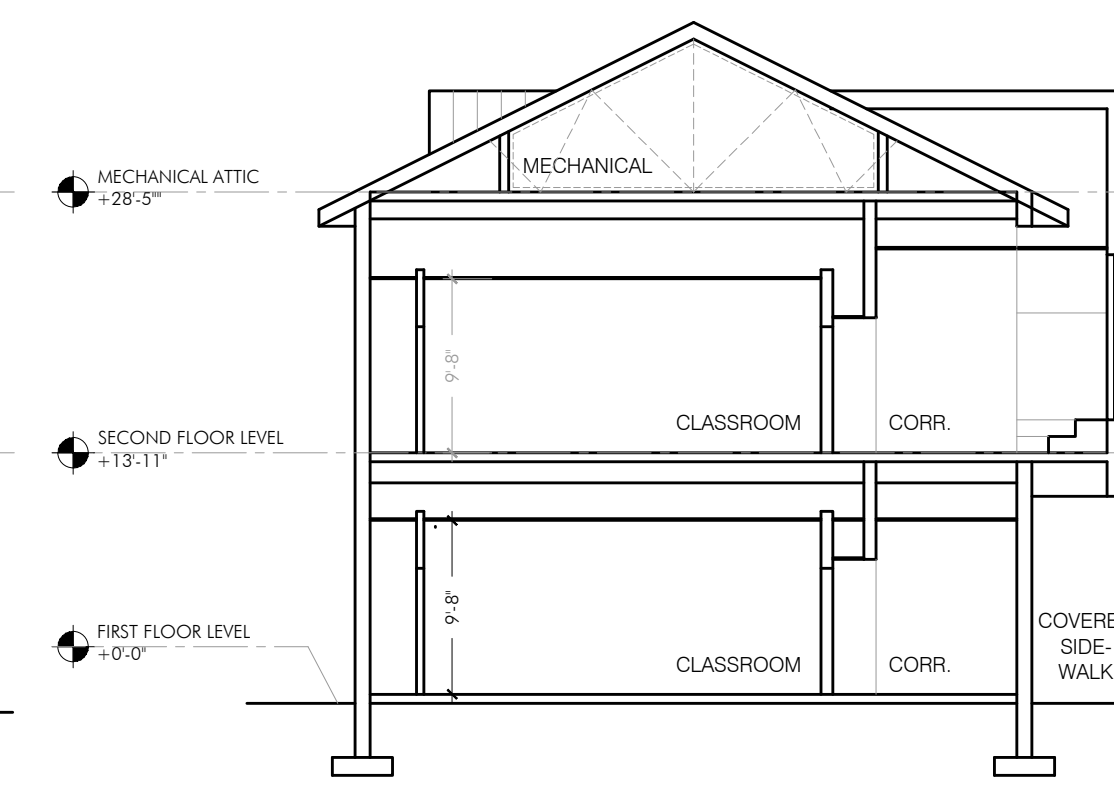


5 BUILDING SECTION
SCALE: 3/32" = 1'-0"

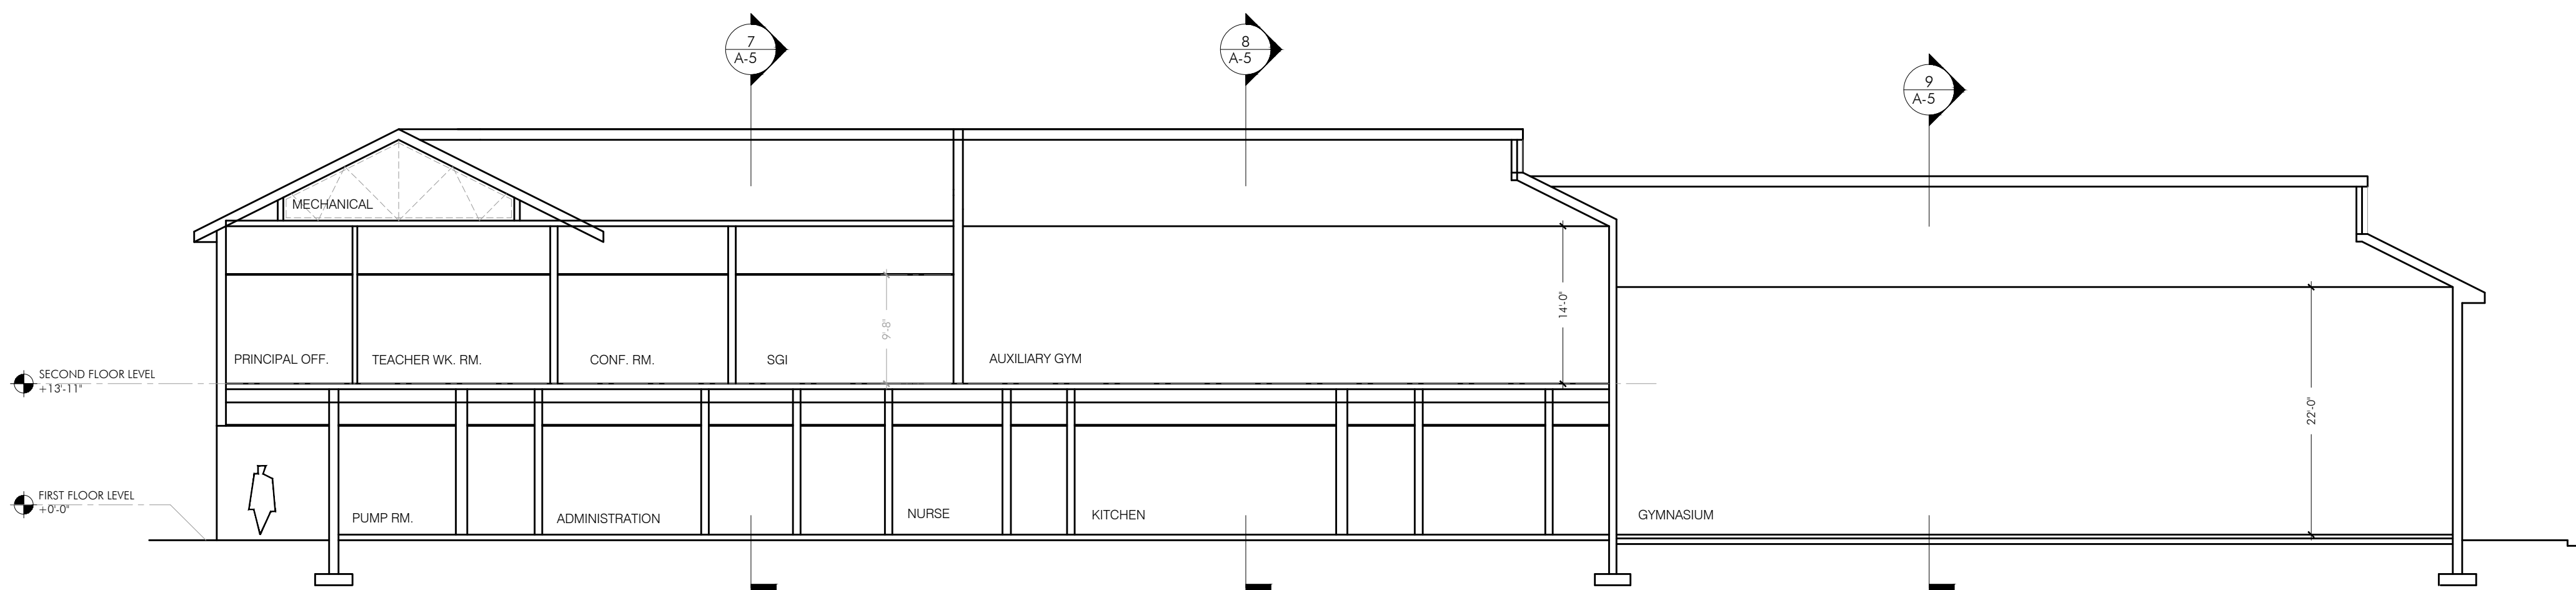


6 BUILDING SECTION
SCALE: 3/32" = 1'-0"

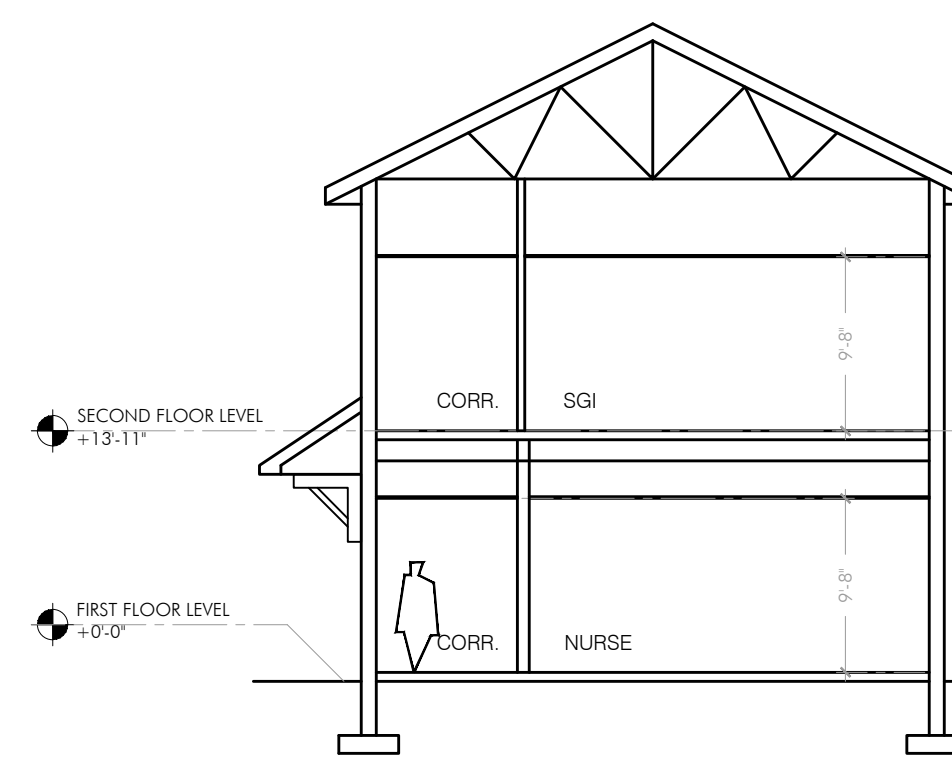

7 BUILDING SECTION
SCALE: 3/32" = 1'-0"


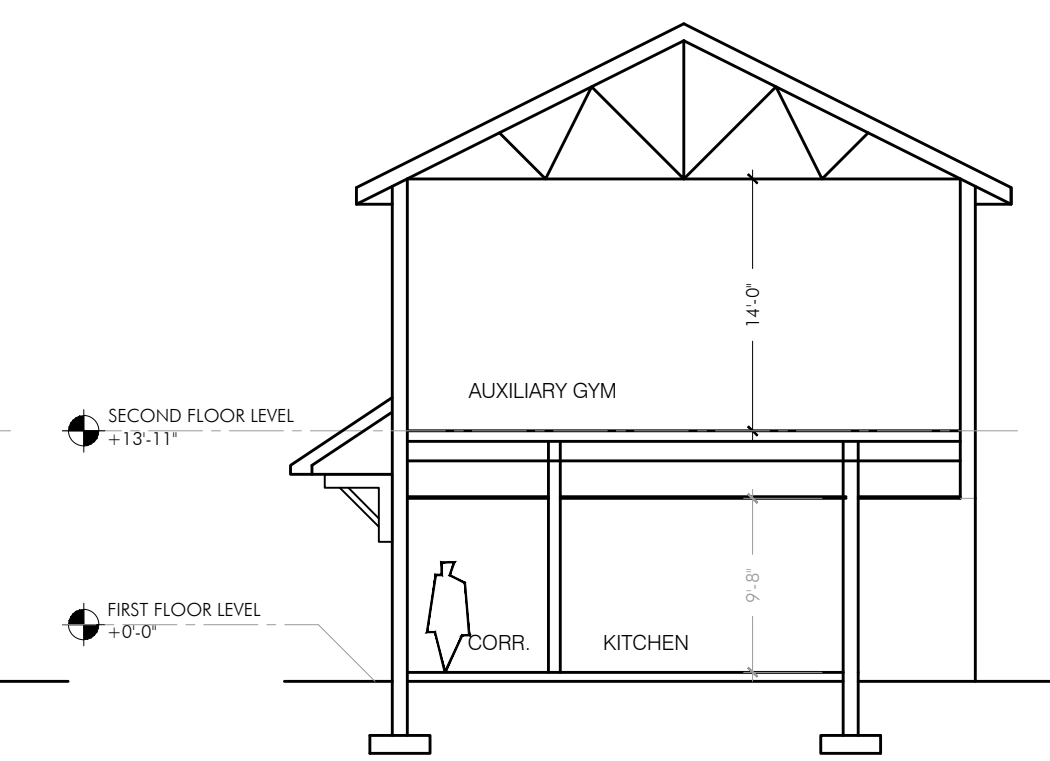


8 SECTION THROUGH AUX. GYM
SCALE: 3/32" = 1'-0"

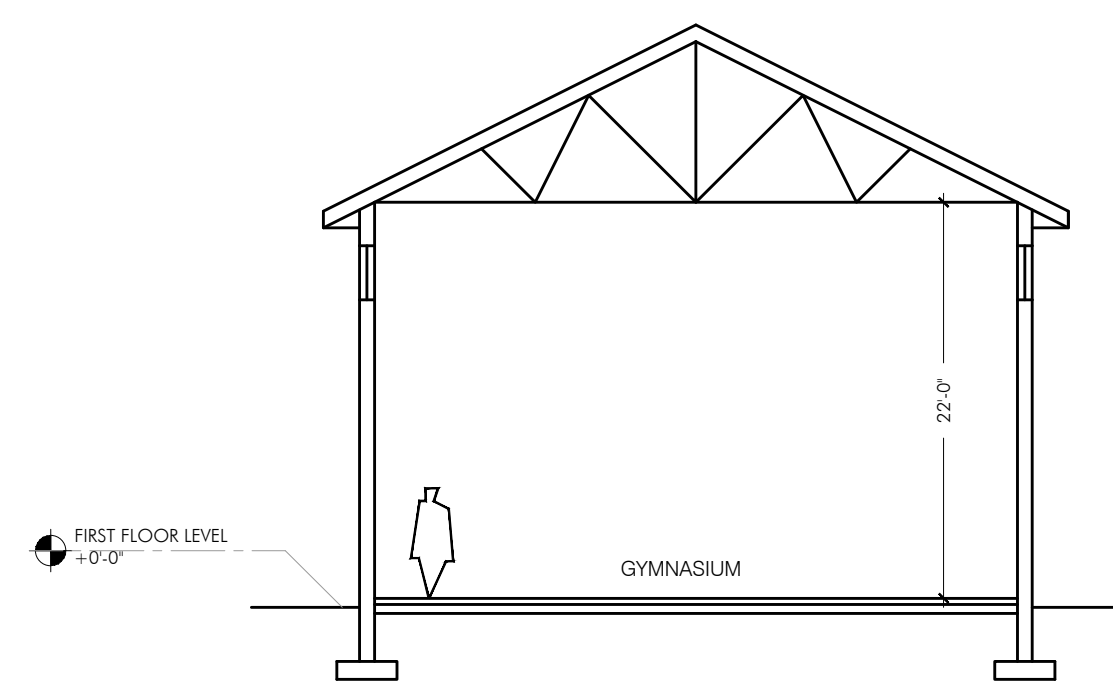

9 SECTION THROUGH GYMNASIUM
SCALE: 3/32" = 1'-0"

			DESIGNED BY:	GRACE LYNCH AIA PP L+C DESIGN CONSULTANTS PA ARCHITECTURE ENGINEERING PLANNING One Marine Plaza, Suite 205 North Bergen NJ 07047 Phone 201-866-7171 Fax 201-866-7395	GRACE LYNCH AIA PP CID ALEP LEED-AP N.J. LIC. NO. 21A1091700 N.J. LIC. NO. 33U00451500 N.J. LIC. NO. 21ID00028000 N.Y. LIC. NO. 031180	
--	--	--	--------------	--	---	--	--	

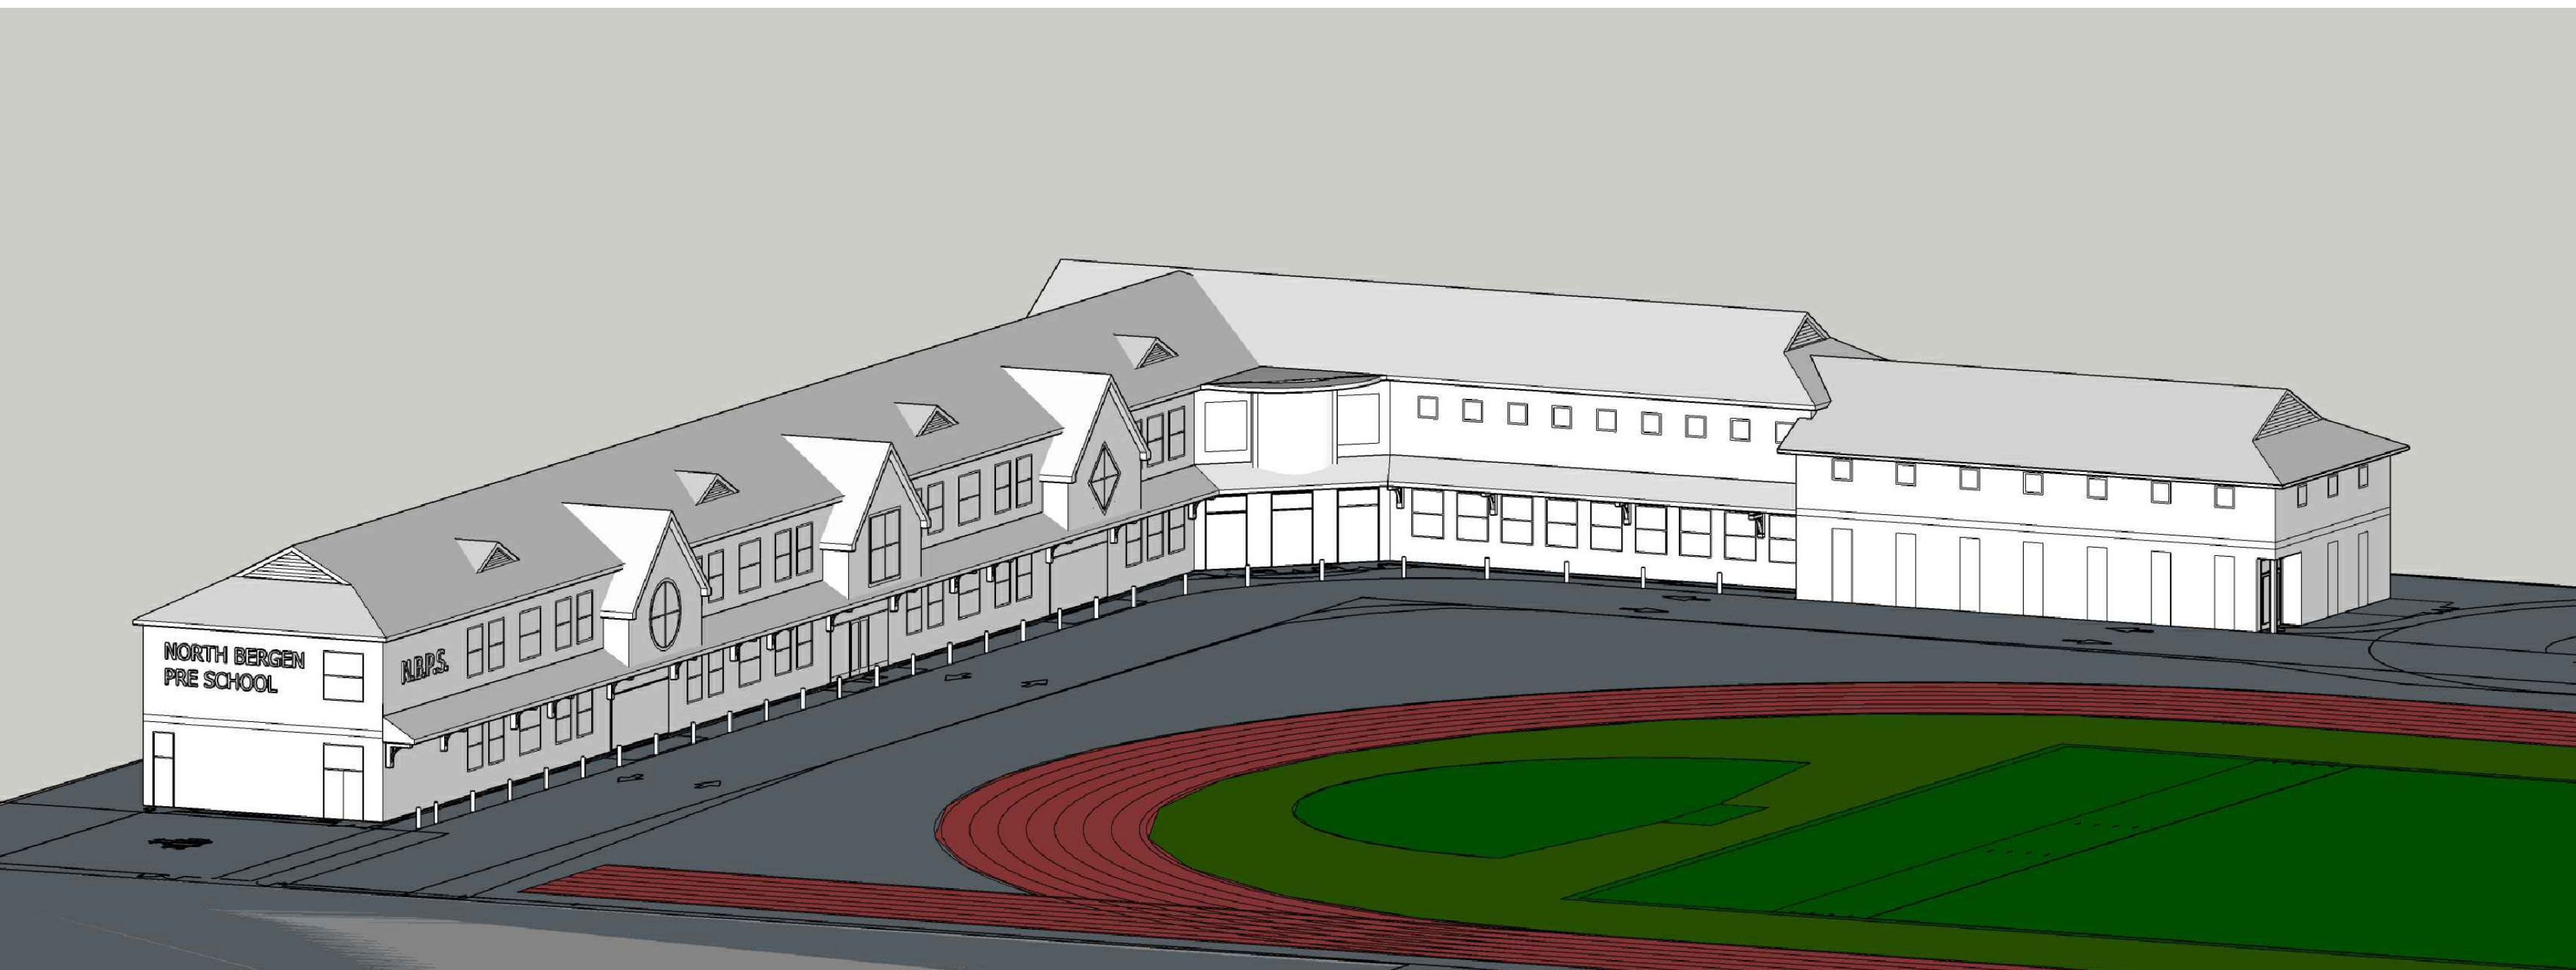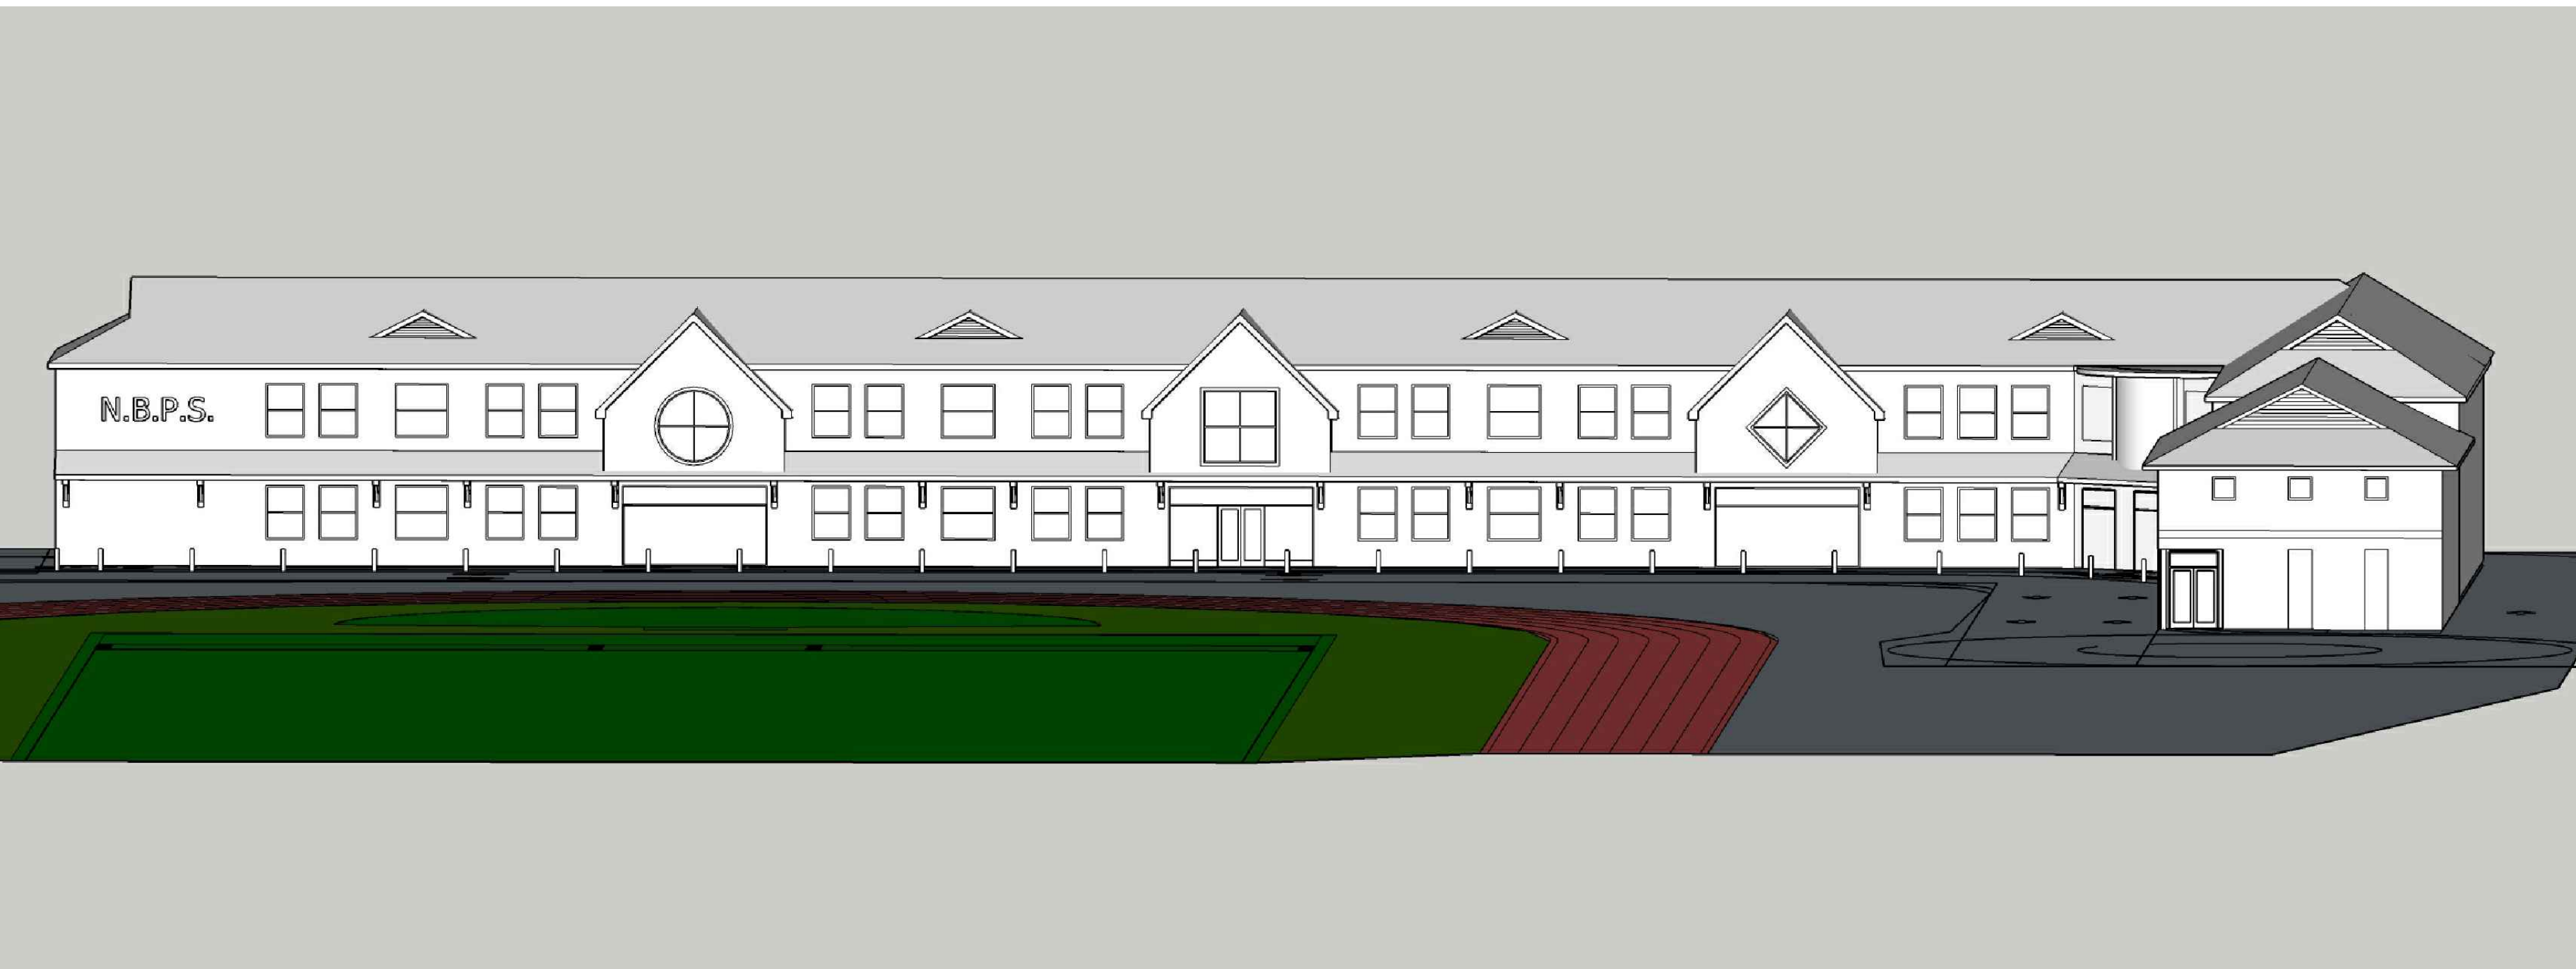[illegible]