



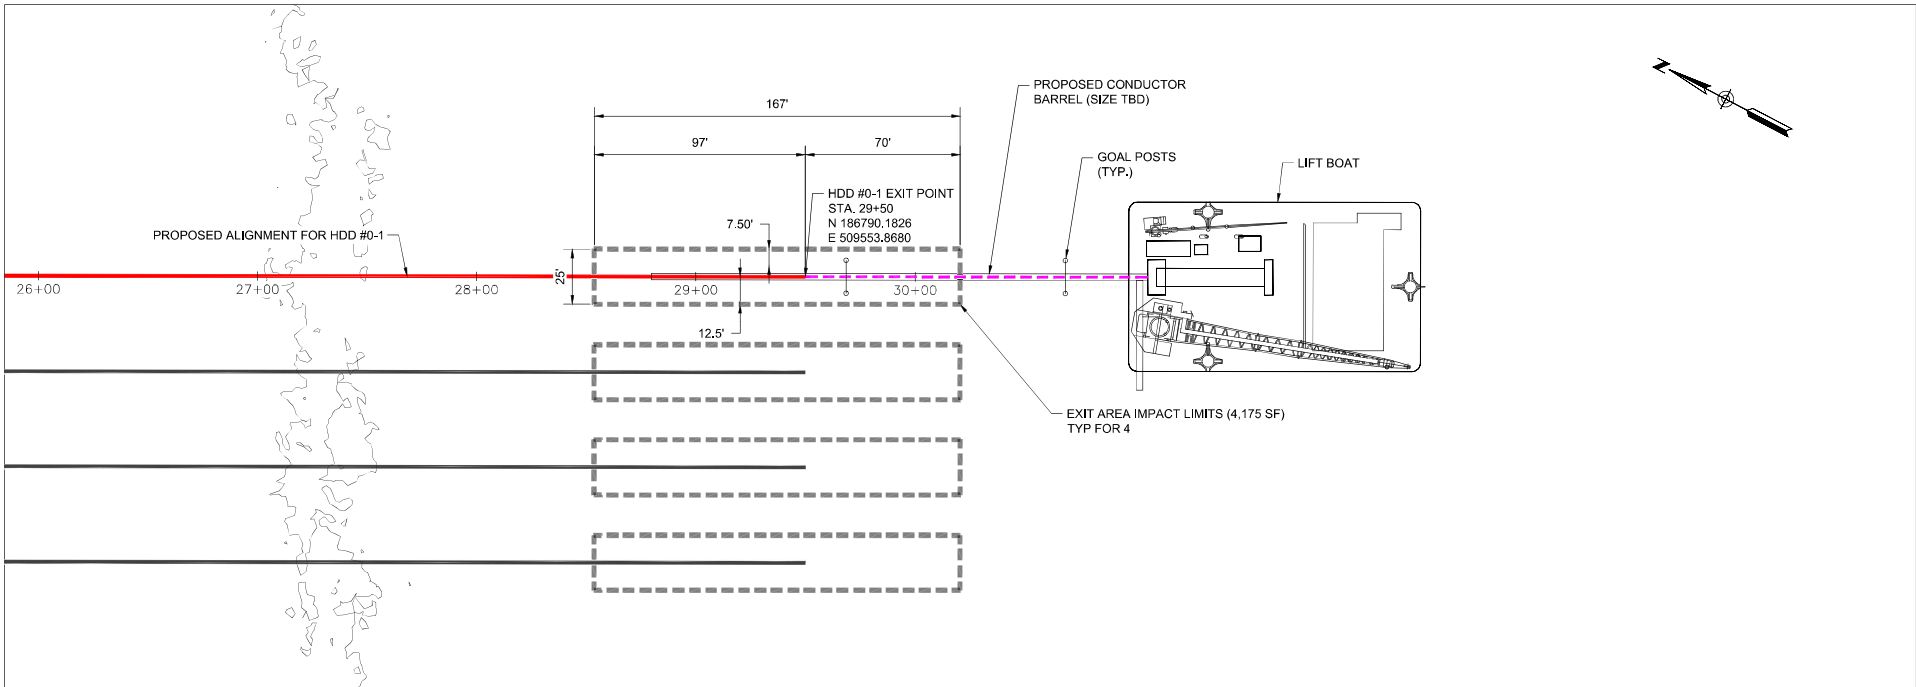

PLAN VIEW

0 40' 80' 160'

SCALE IN FEET

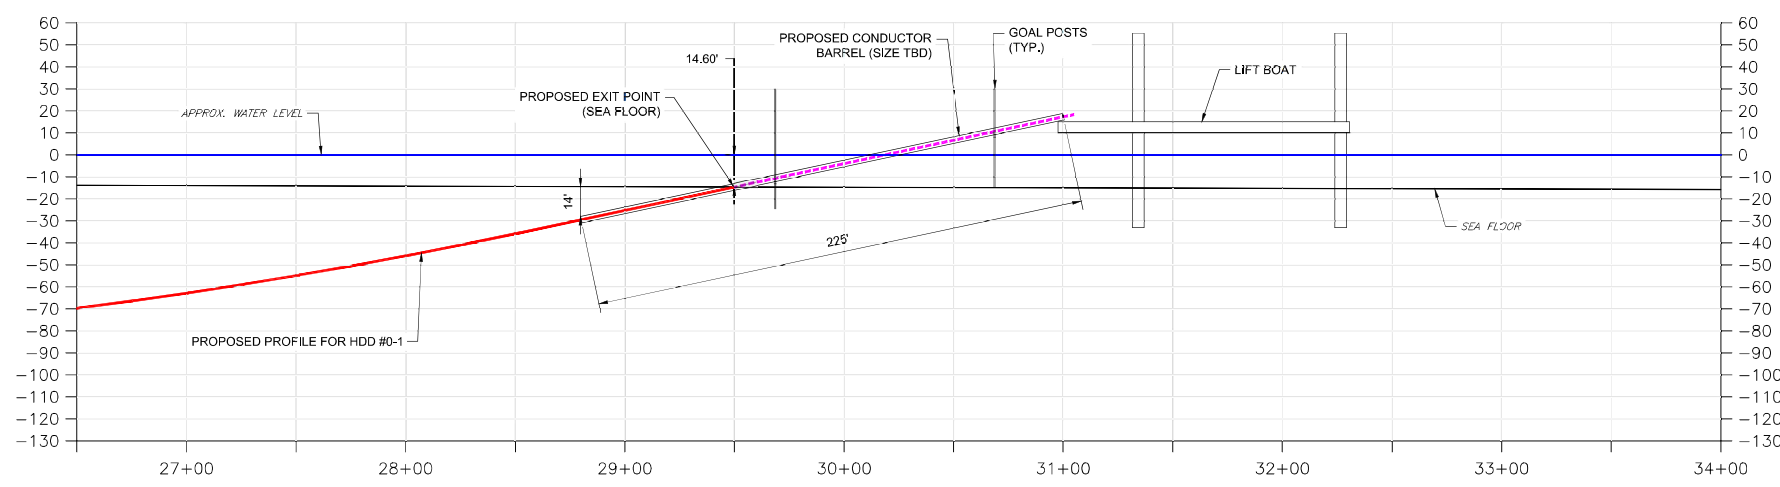

PROFILE VIEW

0 40' 80' 160'

HOR. SCALE IN FEET

0 40' 80' 160'

VER. SCALE IN FEET

ISSUE FOR PERMIT

- NOTES:
1. EXIT AREA IMPACTS LIMITS MAY INCLUDE GRAVITY CELL AND/OR CONDUCTOR BARREL.
 2. LENGTH AND DEPTH OF CONDUCTOR BARREL TO BE FINALIZED WITH CONTRACTOR

 51 E 1st STREET, 2nd FLOOR CLIFTON, NJ 07011 office: 617-387-3400 web: bond-civilutility.com		DRAWING COORDINATES HORIZONTAL DATUM: NAD 83, NEW JERSEY, US SURVEY FOOT VERTICAL DATUM: NAVD 88 (CEOD 13A) PIPE SPECIFICATIONS HVAC CIRCUITS: 36" DRP IPS HDPE	<table><tr><td>REV.</td><td>DATE</td><td>DESCRIPTION</td></tr><tr><td> </td><td> </td><td> </td></tr><tr><td> </td><td> </td><td> </td></tr><tr><td> </td><td> </td><td> </td></tr><tr><td> </td><td> </td><td> </td></tr><tr><td> </td><td> </td><td> </td></tr></table>	REV.	DATE	DESCRIPTION																ATLANTIC SHORES OFFSHORE WIND PROJECT 1 - CARDIFF ATLANTIC CITY, NEW JERSEY DRAWING TITLE: AC LANDFALLS PROPOSED EXIT AREA DETAIL	PROJECT # 2-23-BRD DATE: 1/28/24 SCALE: 1"=40' DRAWN BY: RD CHECKED: CR DRAWING # T005
REV.	DATE	DESCRIPTION																					

Daniel C Brington 1-26-24