


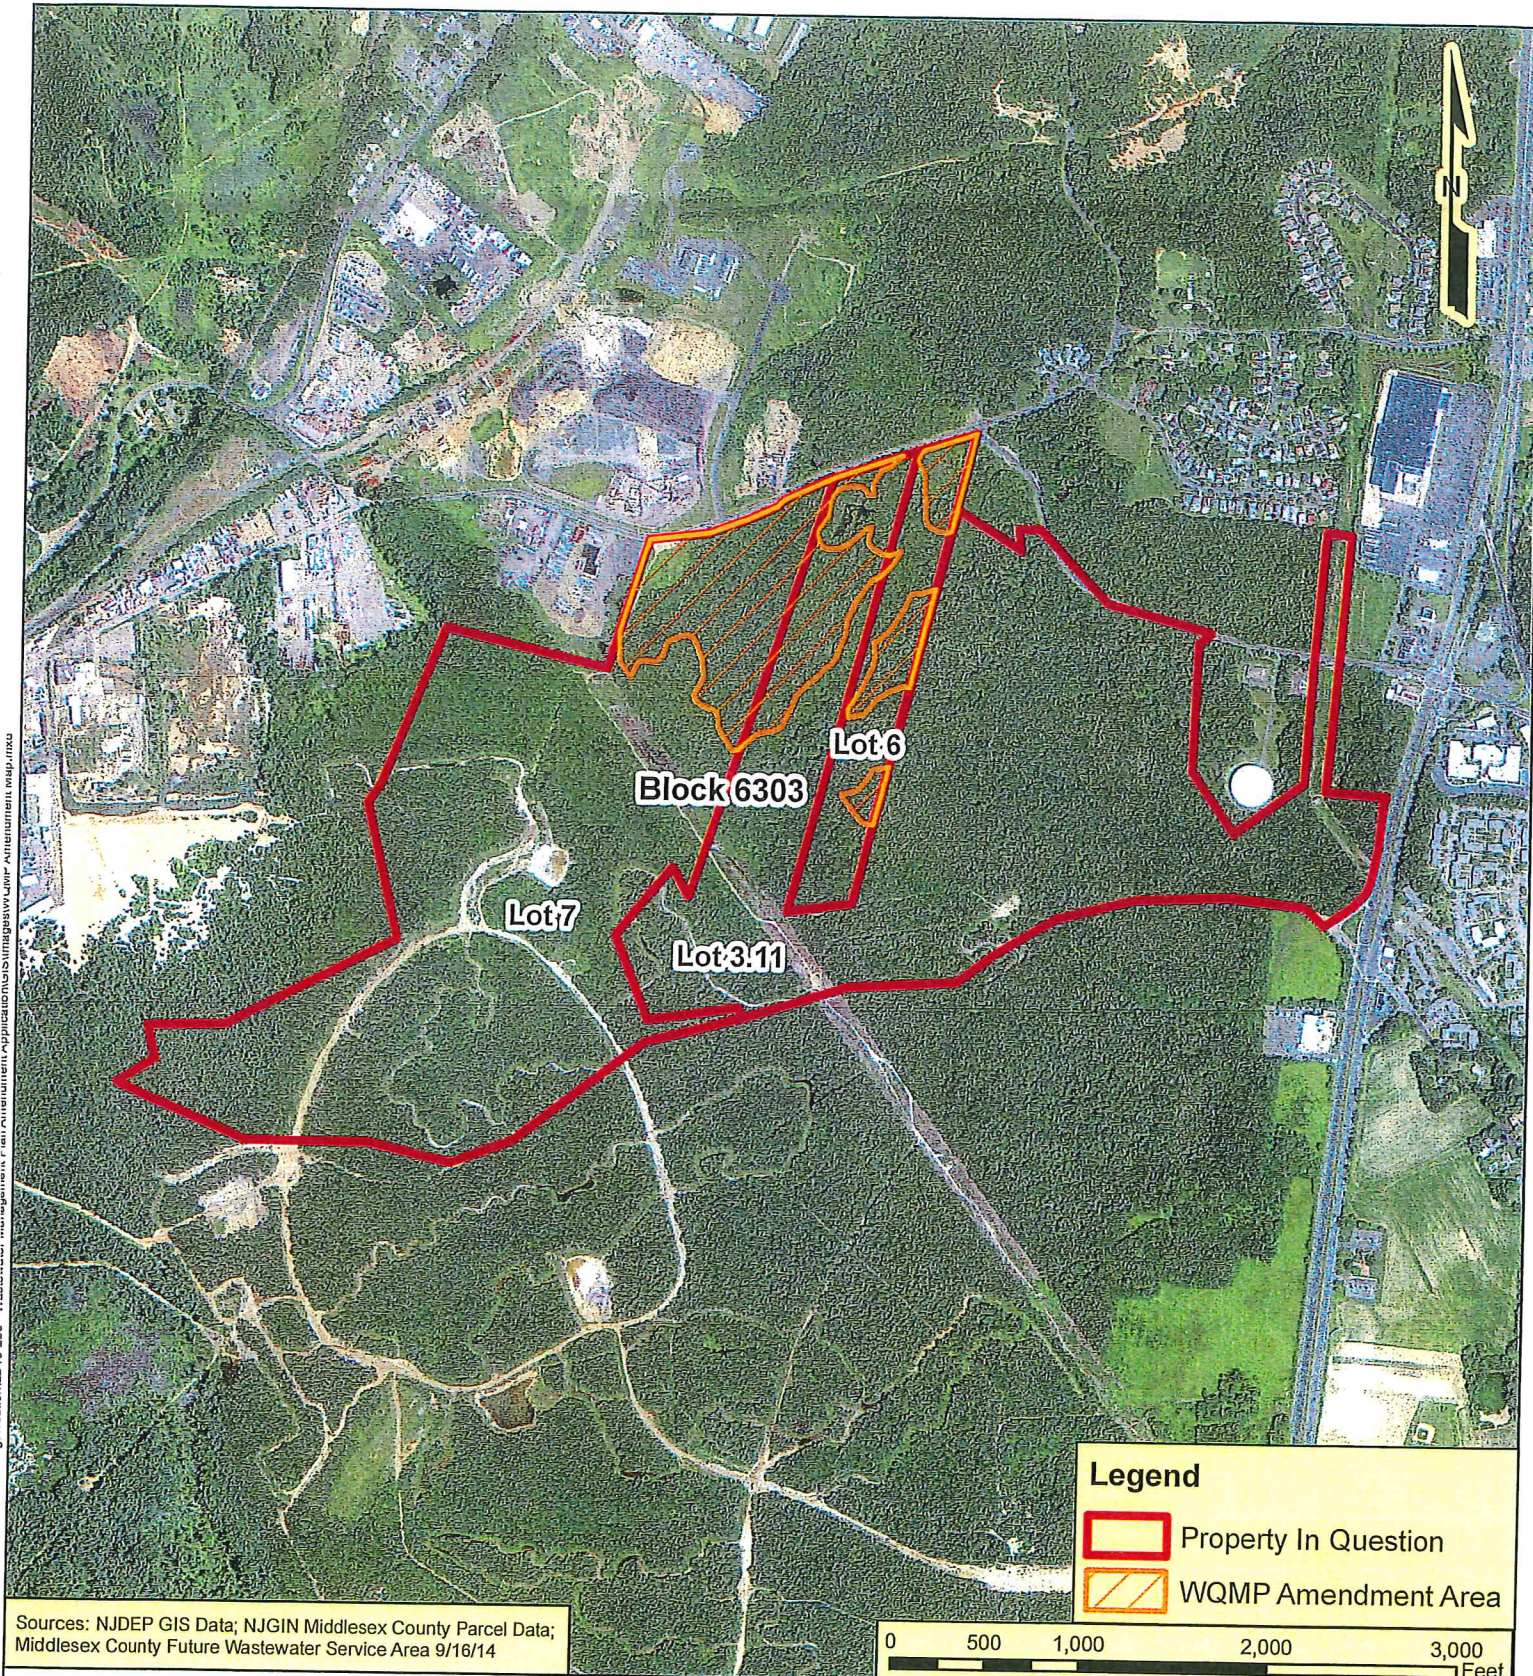

WATER QUALITY MANGEMENT PLAN AMENDMENT MAP

MATRIX**NEWORLD**

Enabling Progress

Matrix New World Engineering, Inc.
26 Columbia Turnpike
Florham Park, New Jersey 07932
WBE / DBE / SBE

Tel: 973-240-1800
Fax: 973-240-1818
www.matrixnewworld.com

OAKS AT GLENWOOD
BLOCK 6303, LOTS 3.11, 6 & 7
TOWNSHIP OF OLD BRIDGE
MIDDLESEX COUNTY, NEW JERSEY

SCALE: 1:12,000

1 inch = 1,000 feet

DATE:

SEPTEMBER 2015

JOB NO.:

LD15-285

DRAWN BY:

KCW

FIGURE NO.:

5