


Bayonne City MUA  
Bayonne, NJ

Permit No. NJ0109240

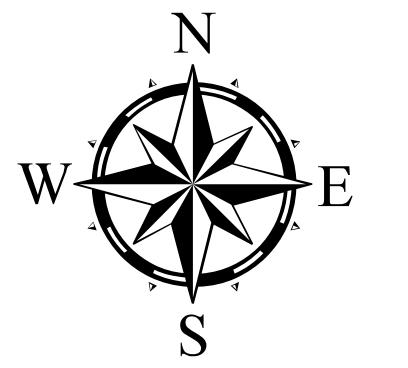


**Legend**

- CSO Outfall
- ◆ Regulator
- Combined Sewer
- Separate Sewer
- Local
- Interstate
- US Hwy
- State Route
- Municipal Boundary

Note - Items indicated in the legend do not exist in every community

0 500 1,000 2,000  
Feet

1 inch = 1,000 feet

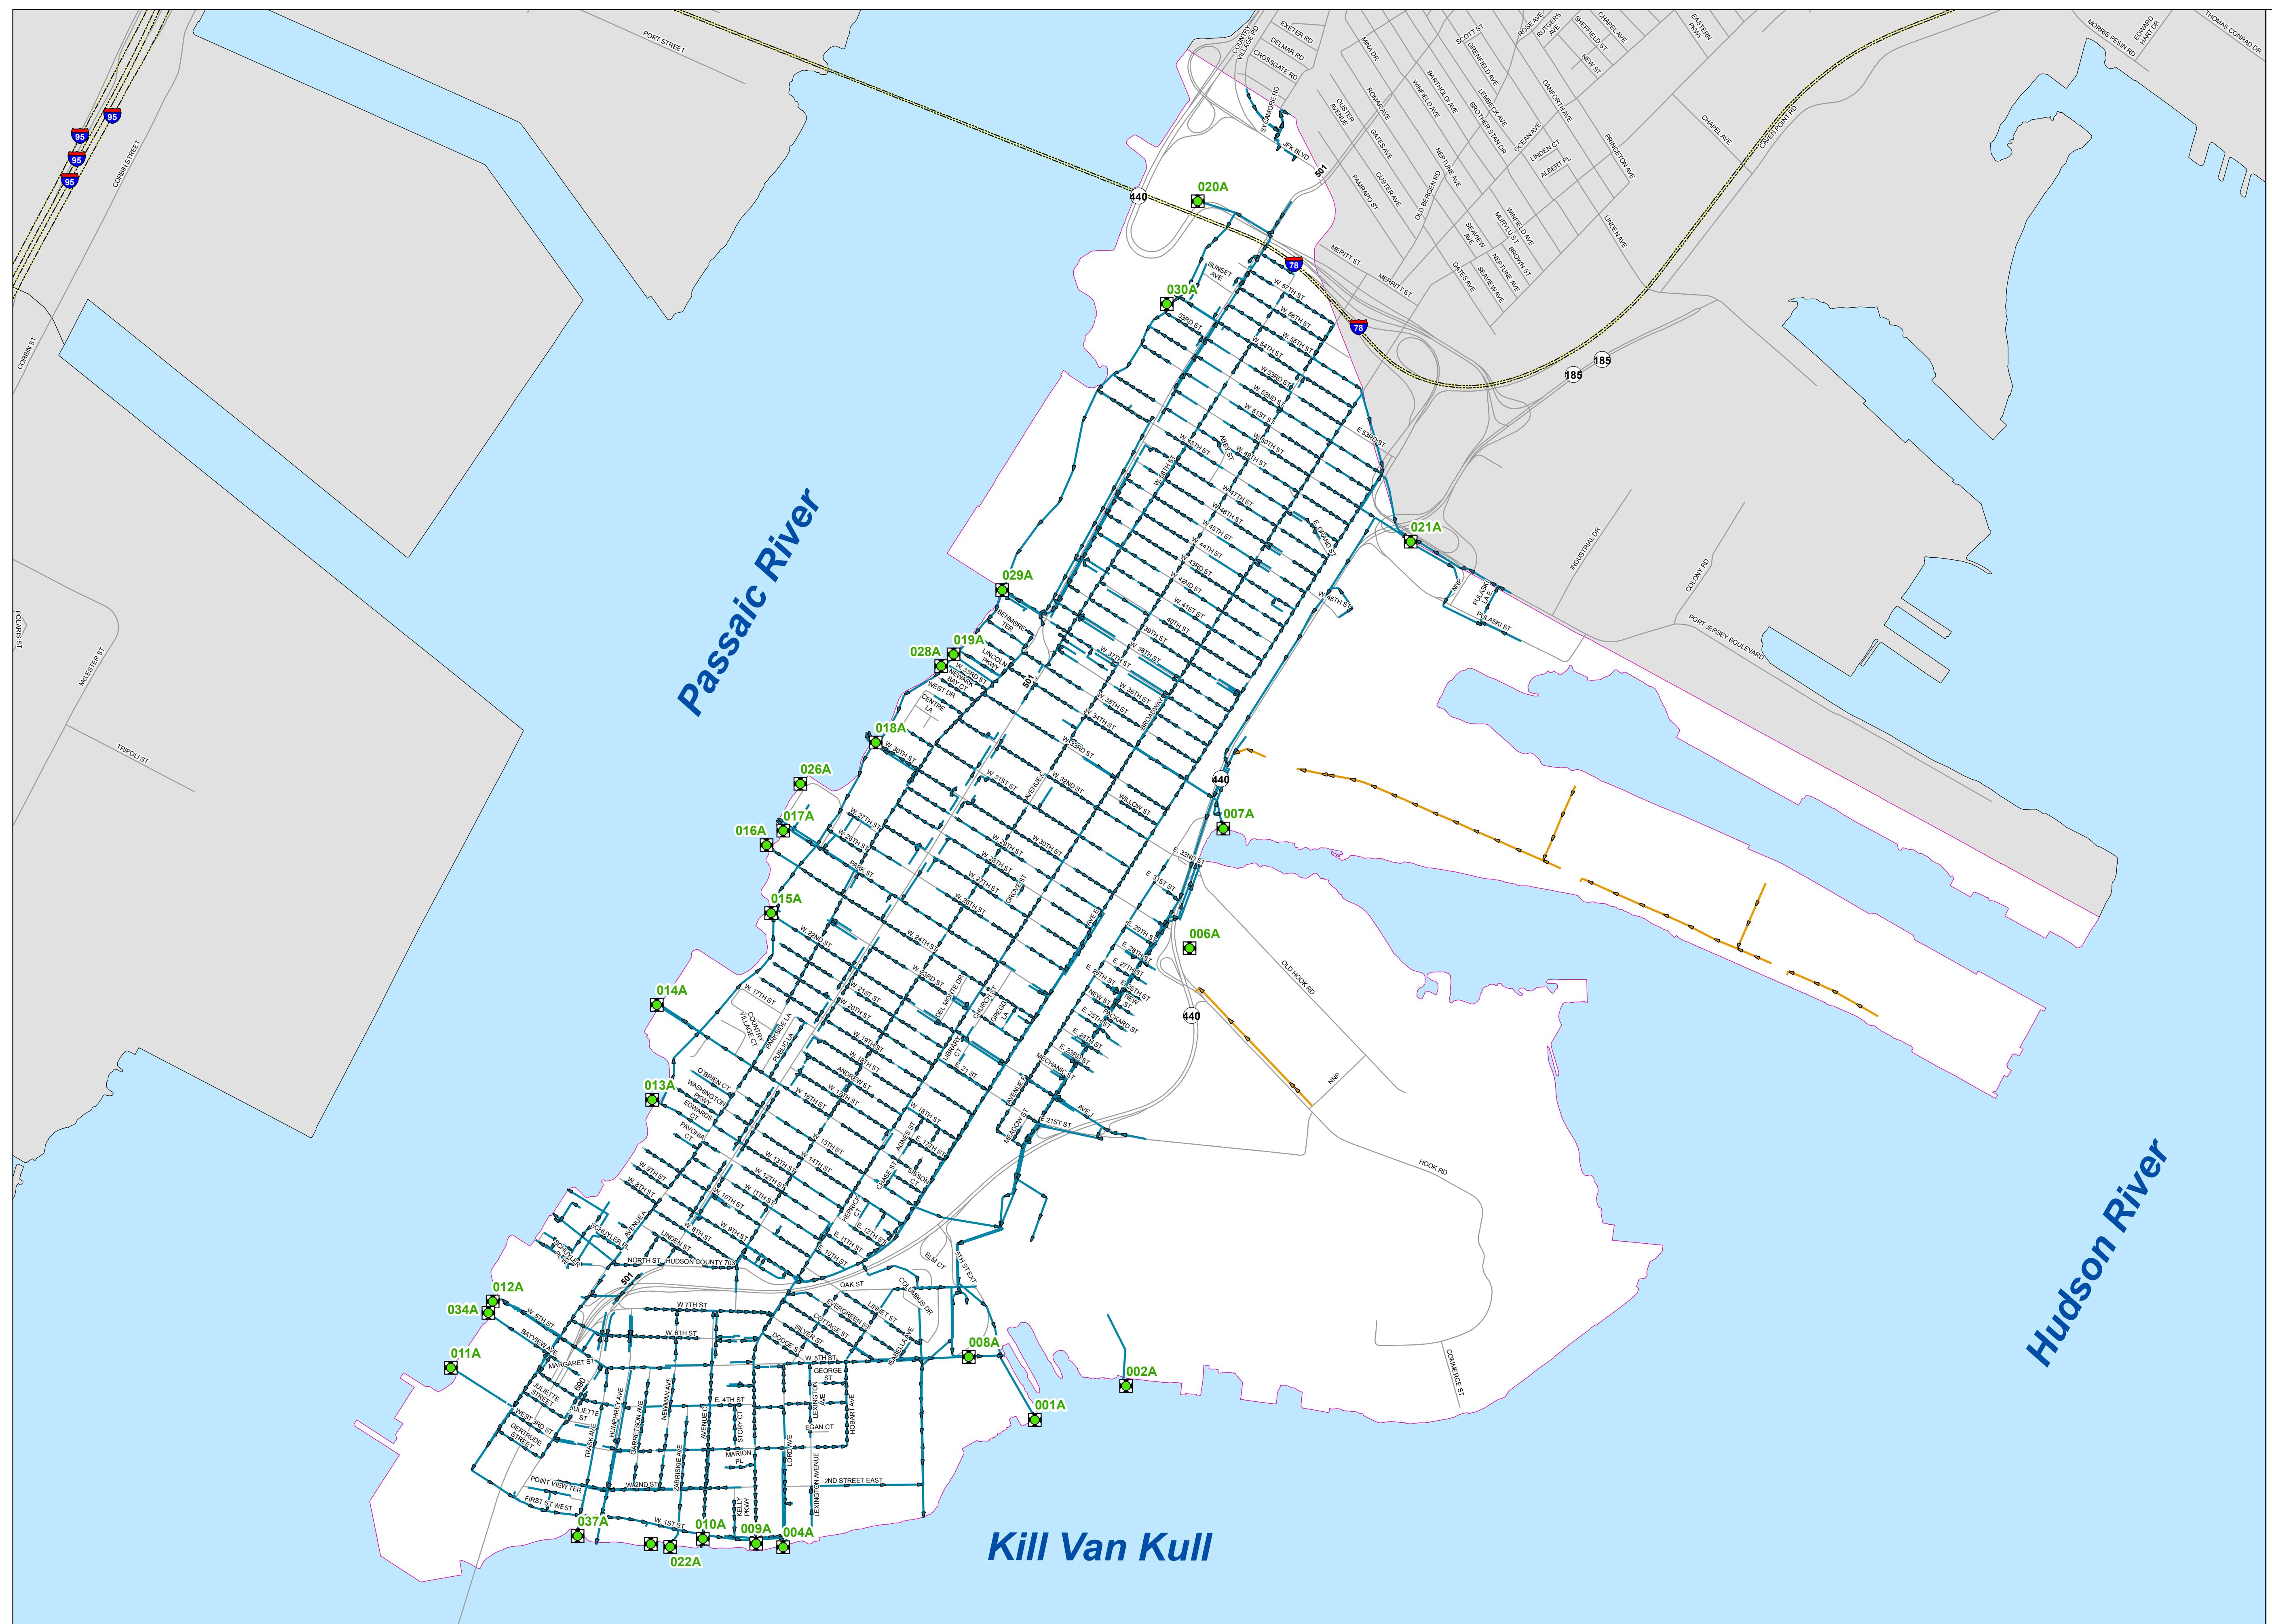

Passaic Valley Sewerage Commission Long Term Control Plan  
Combined and Separated Sewer Systems Map  
June 2016