


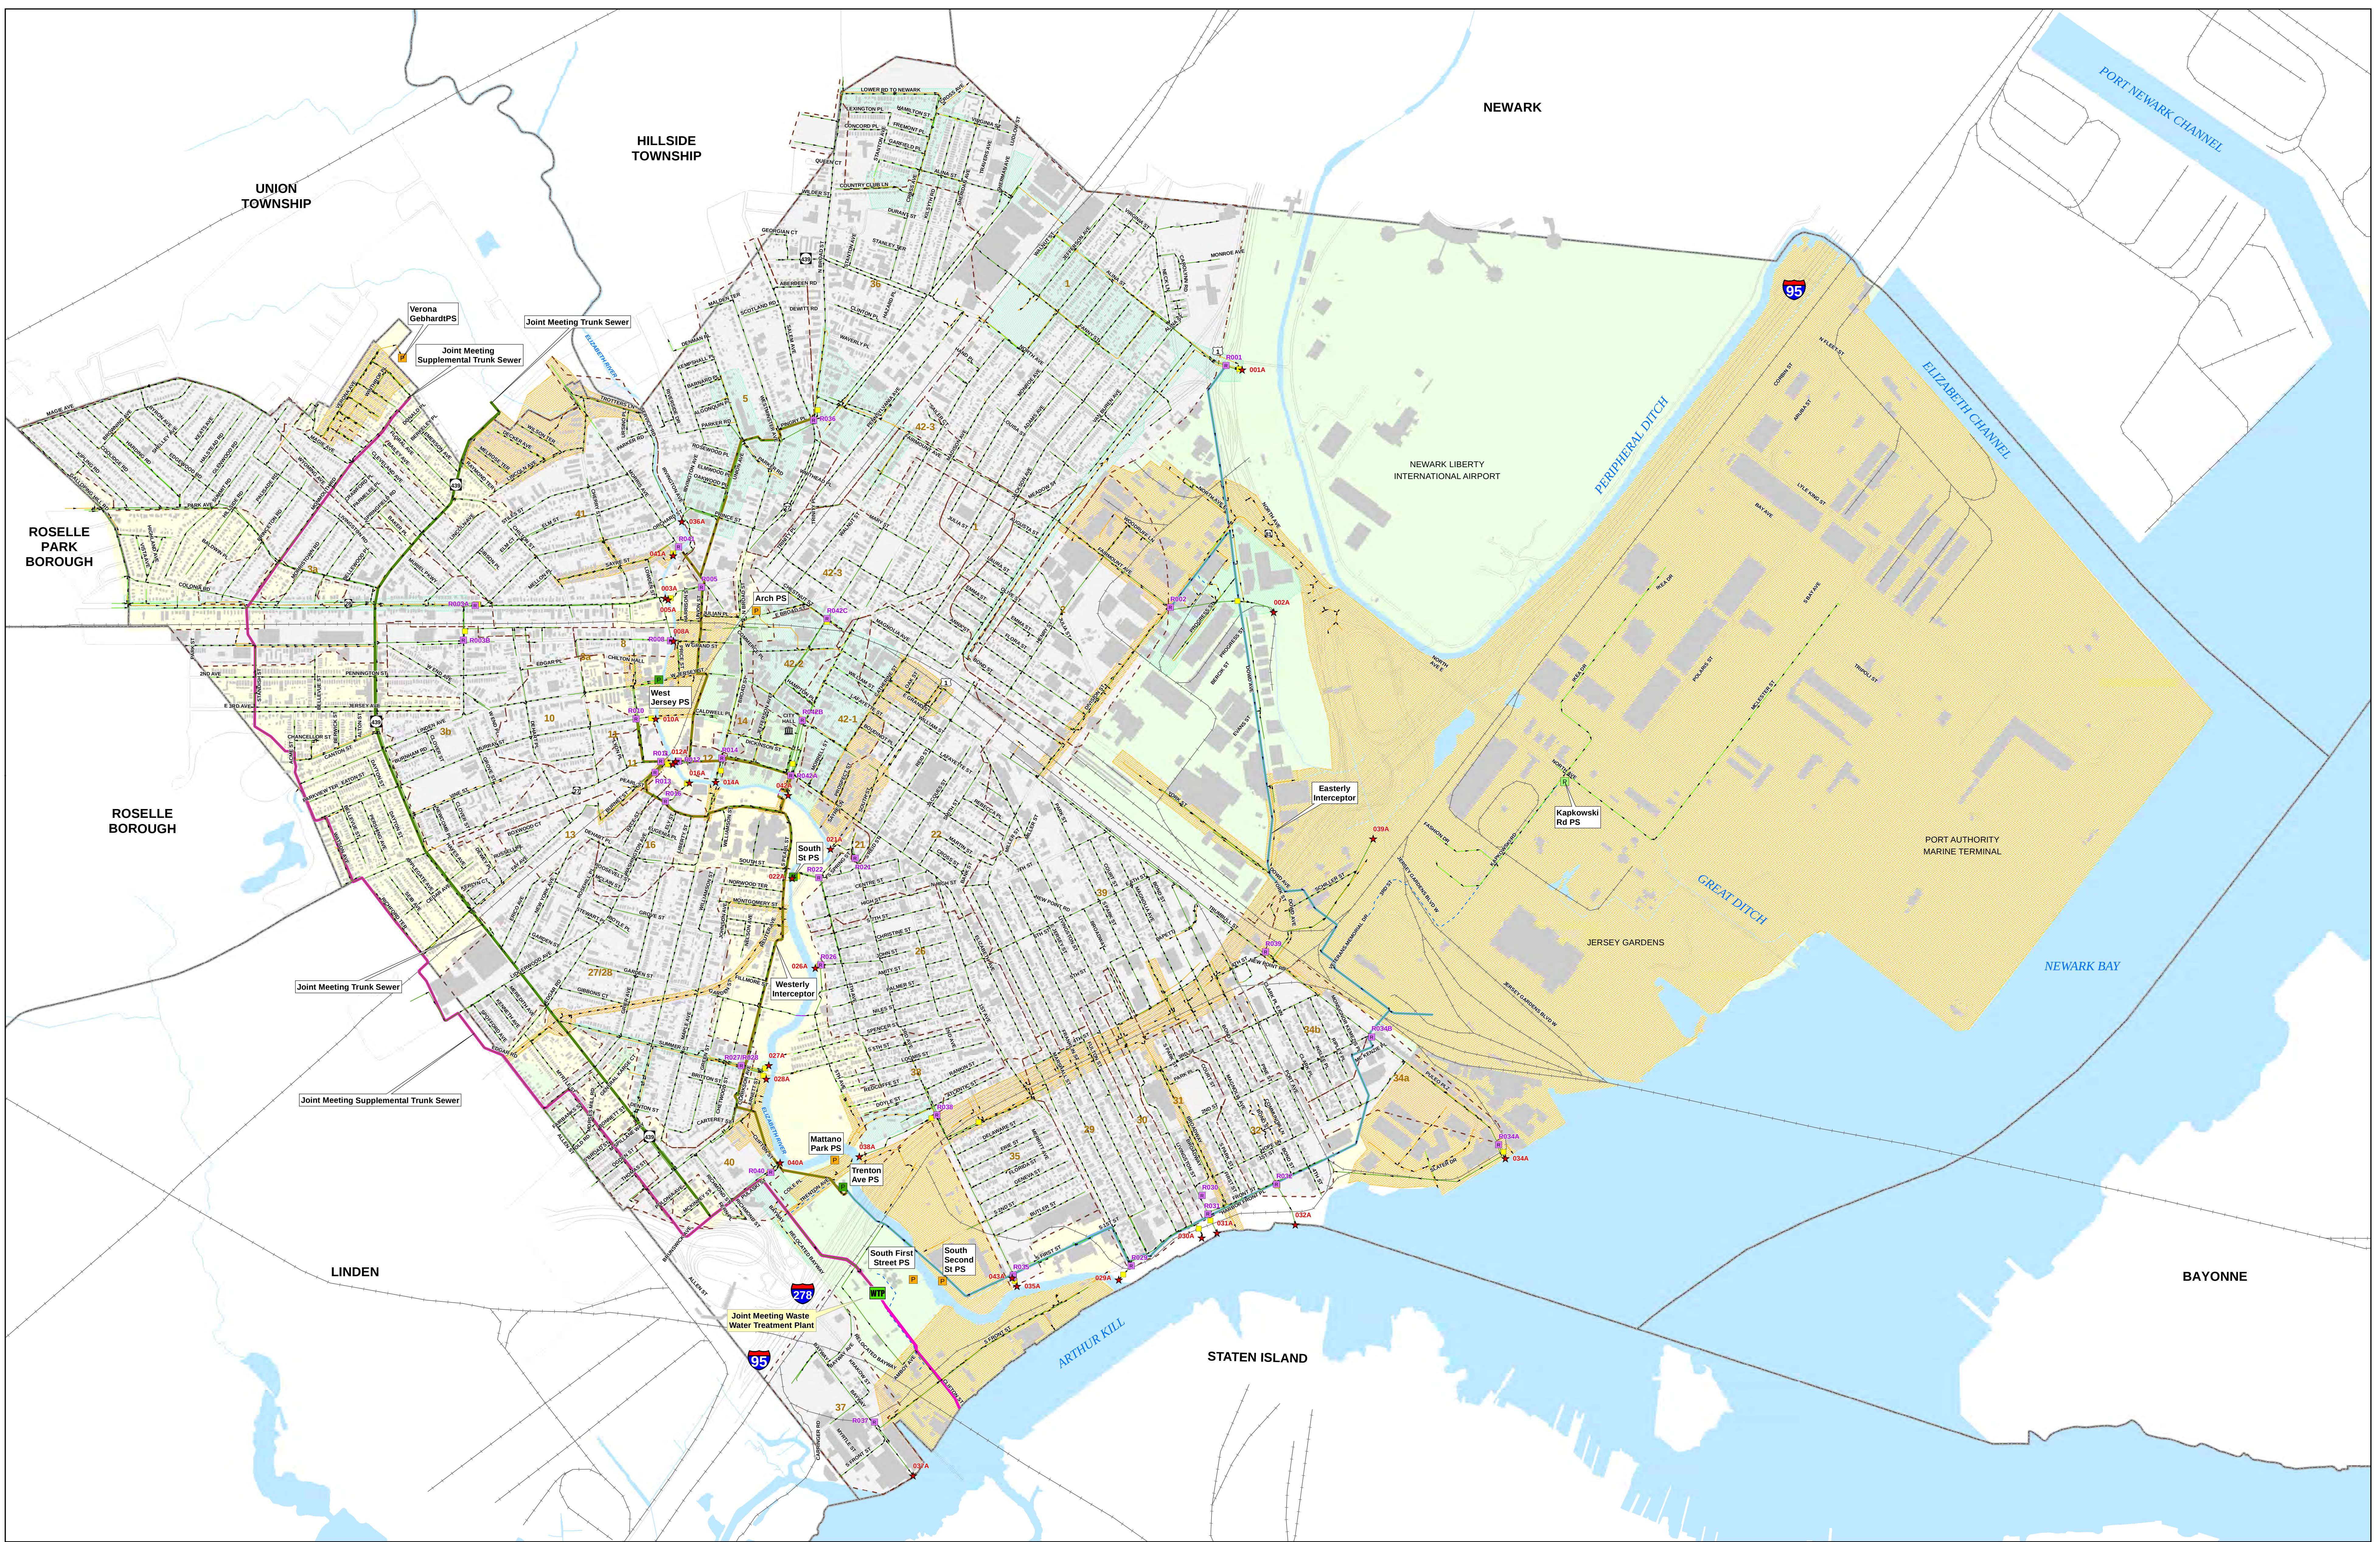

- |                           |                |                  |                               |                                    |                           |
|---------------------------|----------------|------------------|-------------------------------|------------------------------------|---------------------------|
| ■ Regulator               | ■ Pump Station | — Combined       | — Easterly Interceptor        | --- Regulator Drainage Basin       | ■ Sewer Drainage Type     |
| ■ Netting Facility        | ■ Combined     | — Sanitary       | — Westerly Interceptor        | --- Separated Storm Sewer Drainage | ■ CSO Regulator           |
| ★ Combined Sewer Overflow | ■ Sanitary     | — Storm          | — JM Trunk Sewer              | --- Discharge to CSO Outfall Main  | ■ Directly To Interceptor |
| ■ Treatment Plant         | ■ Storm        | --- Force Main   | — JM Supplemental Trunk Sewer | --- Discharge to Surface Water     | ■ Separated Sanitary      |
|                           |                | --- Siphon Sewer |                               |                                    |                           |

CITY OF ELIZABETH  
SEPARATE AND COMBINED  
SEWER SYSTEM

