


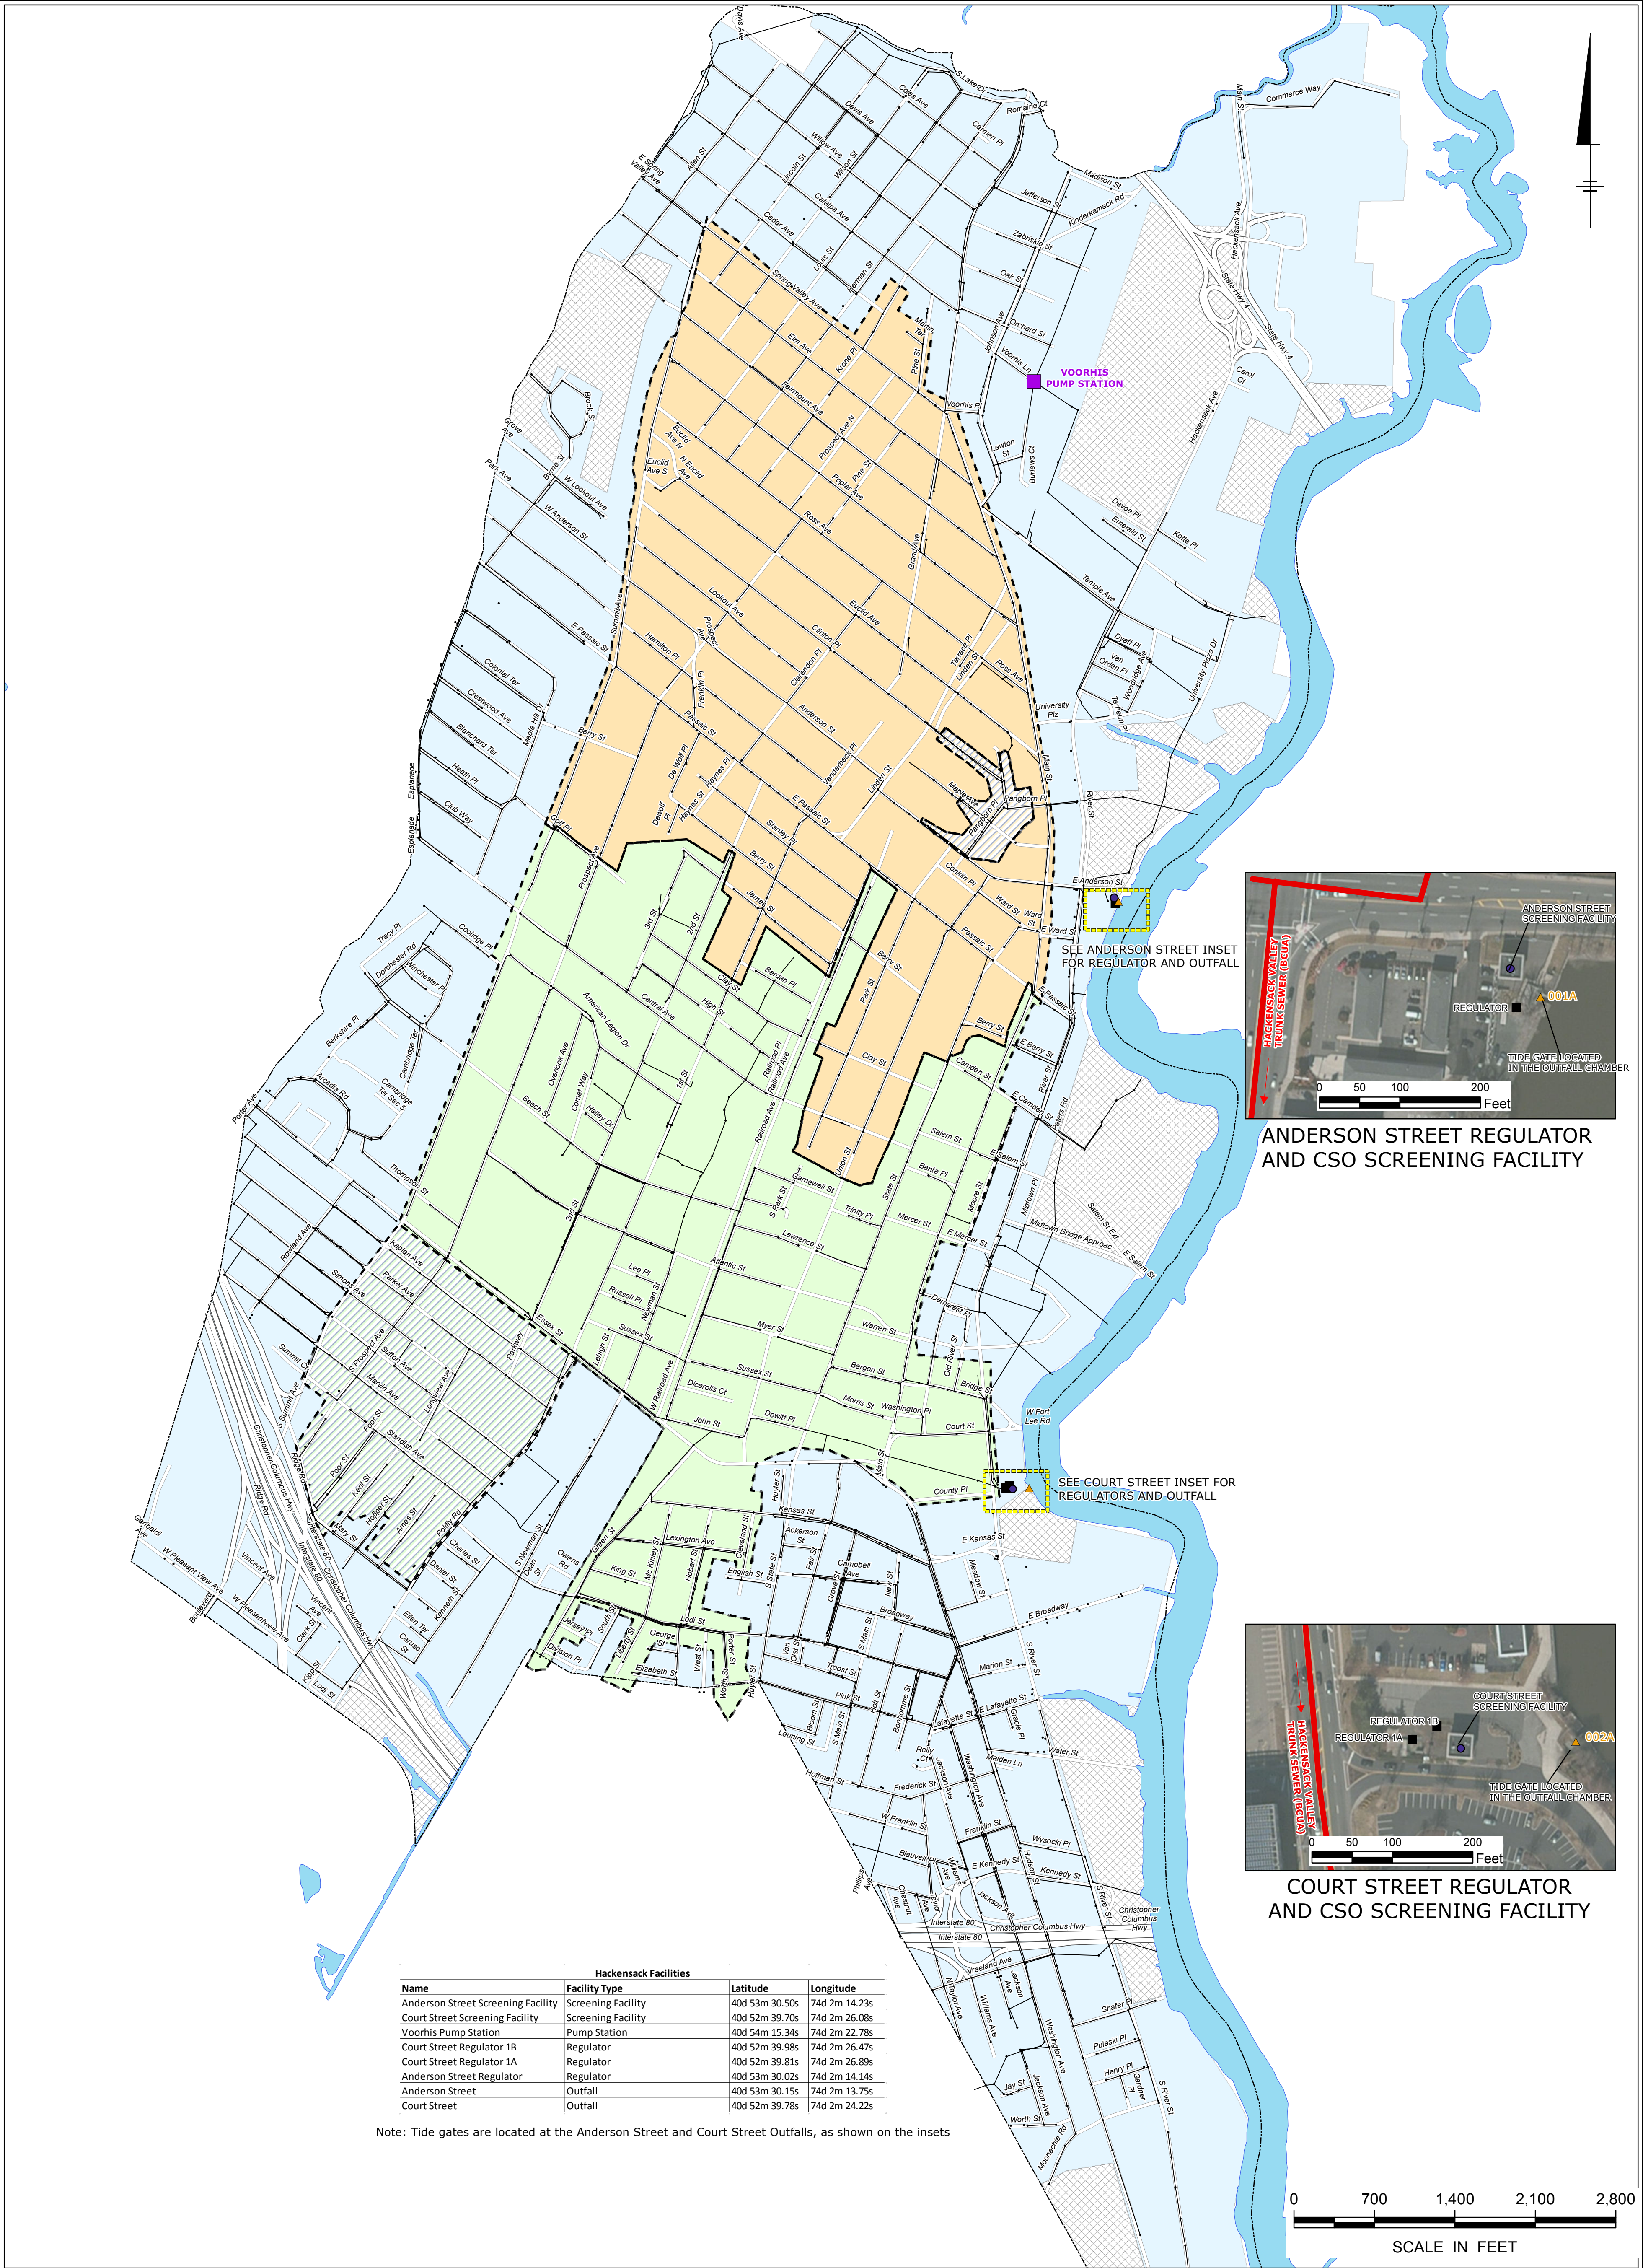

Hackensack Facilities			
Name	Facility Type	Latitude	Longitude
Anderson Street Screening Facility	Screening Facility	40d 53m 30.50s	74d 2m 14.23s
Court Street Screening Facility	Screening Facility	40d 52m 39.70s	74d 2m 26.08s
Voorhis Pump Station	Pump Station	40d 54m 15.34s	74d 2m 22.78s
Court Street Regulator 1B	Regulator	40d 52m 39.98s	74d 2m 26.47s
Court Street Regulator 1A	Regulator	40d 52m 39.81s	74d 2m 26.89s
Anderson Street Regulator	Regulator	40d 53m 30.02s	74d 2m 14.14s
Anderson Street	Outfall	40d 53m 30.15s	74d 2m 13.75s
Court Street	Outfall	40d 52m 39.78s	74d 2m 24.22s

Note: Tide gates are located at the Anderson Street and Court Street Outfalls, as shown on the insets

- Legend**
- Type**
- OUTFALL
 - SCREENING FACILITY
 - REGULATOR
 - MANHOLE
 - PUMP STATION
 - GRAVITY MAIN
 - HACKENSACK VALLEY TRUNK SEWER (BCUA)
 - MUNICIPALITY BOUNDARY
 - NON POINT SOURCE RUNOFF AREA
 - SEPARATED AREA (OUTSIDE OF CSS BOUNDARY)
 - SUBDRAINAGE AREA**
 - ANDERSON STREET SUBDRAINAGE AREA - COMBINED
 - ANDERSON STREET SUBDRAINAGE AREA - SEPARATED
 - COURT STREET SUBDRAINAGE AREA - COMBINED
 - COURT STREET SUBDRAINAGE AREA - SEPARATED

Service Layer Credits: Source: Esri, DigitalGlobe, GeoEye, Earthstar Geographics, CNES/Airbus DS, USDA, USGS, AEX, Getmapping, Aerogrid, IGN, IGP, swisstopo, and the GIS User Community

CITY OF HACKENSACK
HACKENSACK, NEW JERSEY

CITY OF HACKENSACK
COMBINED SEWER SYSTEM COMPONENTS



FIGURE
1