



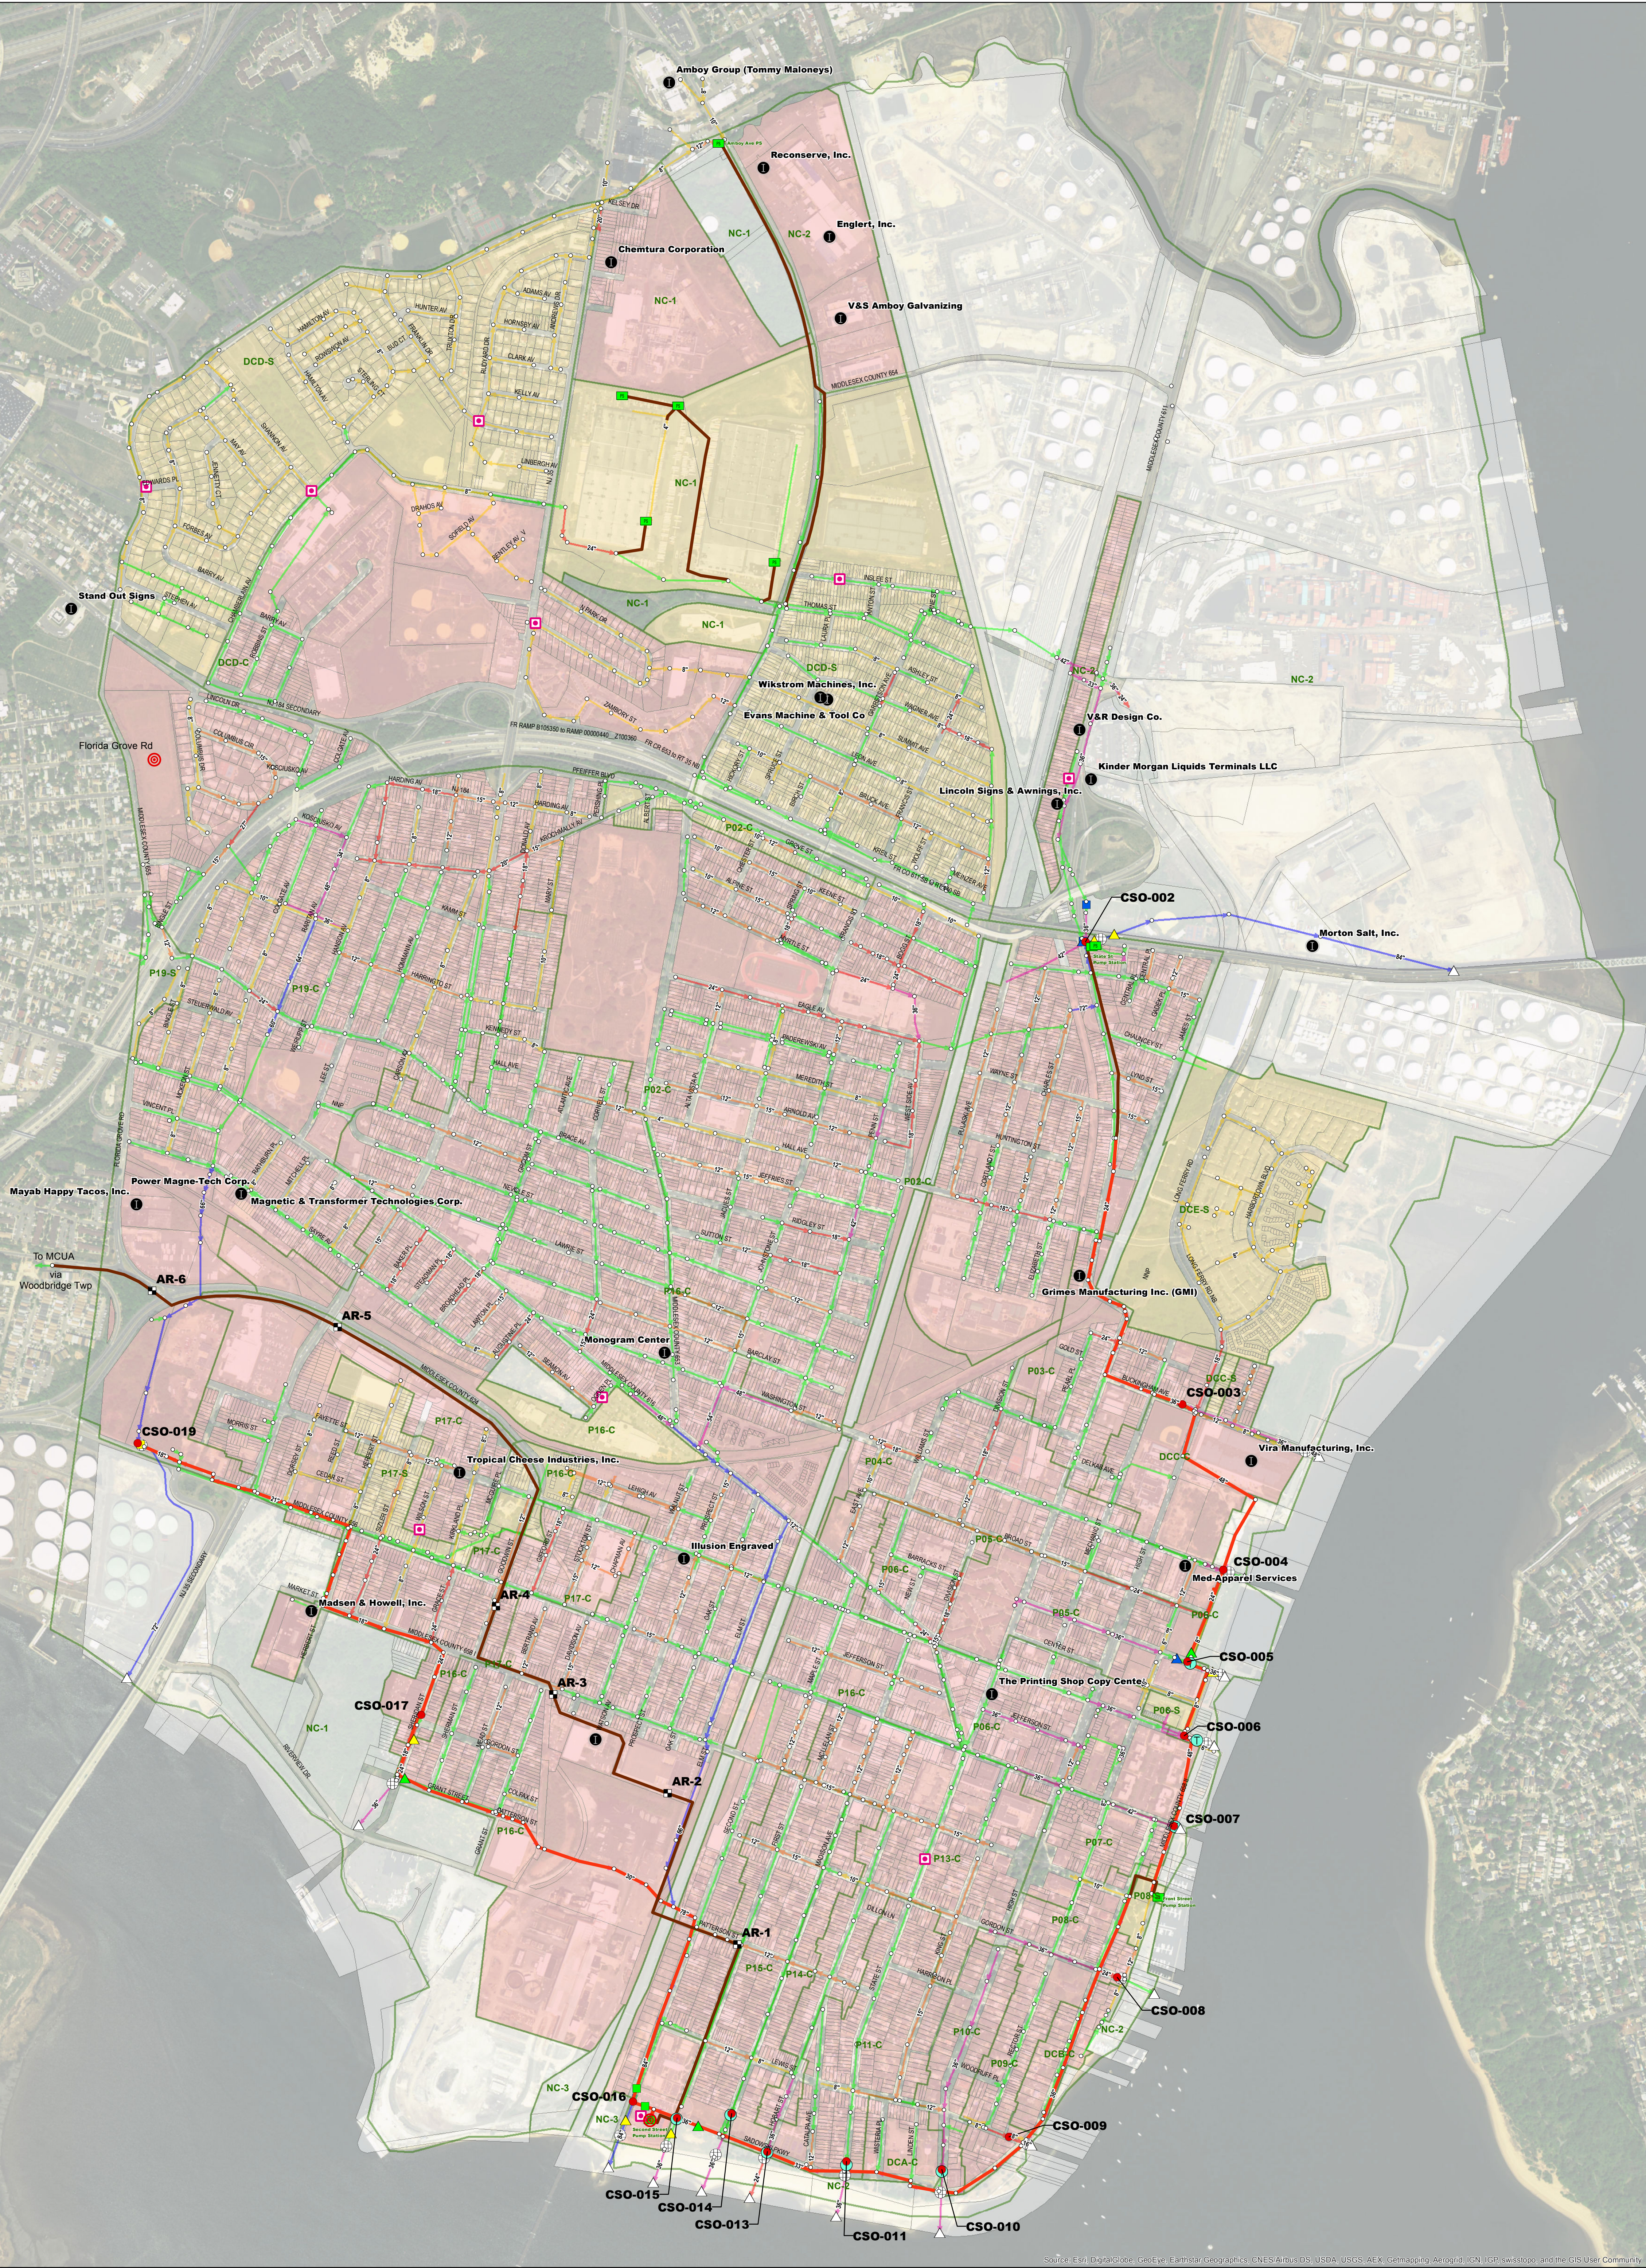

Source: Esri, DigitalGlobe, GeoEye, Earthstar Geographics, CNES/Airbus DS, USDA, USGS, AeroX, GeoMapping, AeroGRID, IGN, IGP, swisstopo, and the GIS User Community

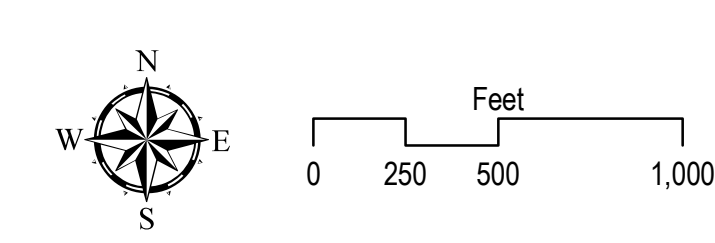

\\glb01\g\GIS\181_USAPA_PerthAmboy\02_MXD\FinalCharacterization_24x36_ForSubmit\State.mxd 7/5/2016

- | | | | | |
|--|--|---|---|--|
| <ul style="list-style-type: none">Regulator StructurePump StationManholeTide GateNetting ChamberAir ReleaseEnd of Pipe Discharge Point | <ul style="list-style-type: none">Rain gage (2007 & 2013)Significant Industrial UserHistorical Incidence | <ul style="list-style-type: none">Monitored in 2007CSOInterceptorTrunkMonitored in 2013CSOInterceptorTrunk | <ul style="list-style-type: none">InterceptorForce MainCollection System by DiameterDiameter4 - 10 inches11 - 16 inches17 - 27 inches28 - 54 inches55 - 84 inchesSewer with Unknown Diameter | <ul style="list-style-type: none">Sewershed BoundaryCombined Sewer AreaSeparate Sewer AreaNon-contributing Area |
|--|--|---|---|--|

System Characterization Map

System Characterization
Work Plan
June 30, 2016

City of Perth Amboy
Middlesex County, New Jersey