


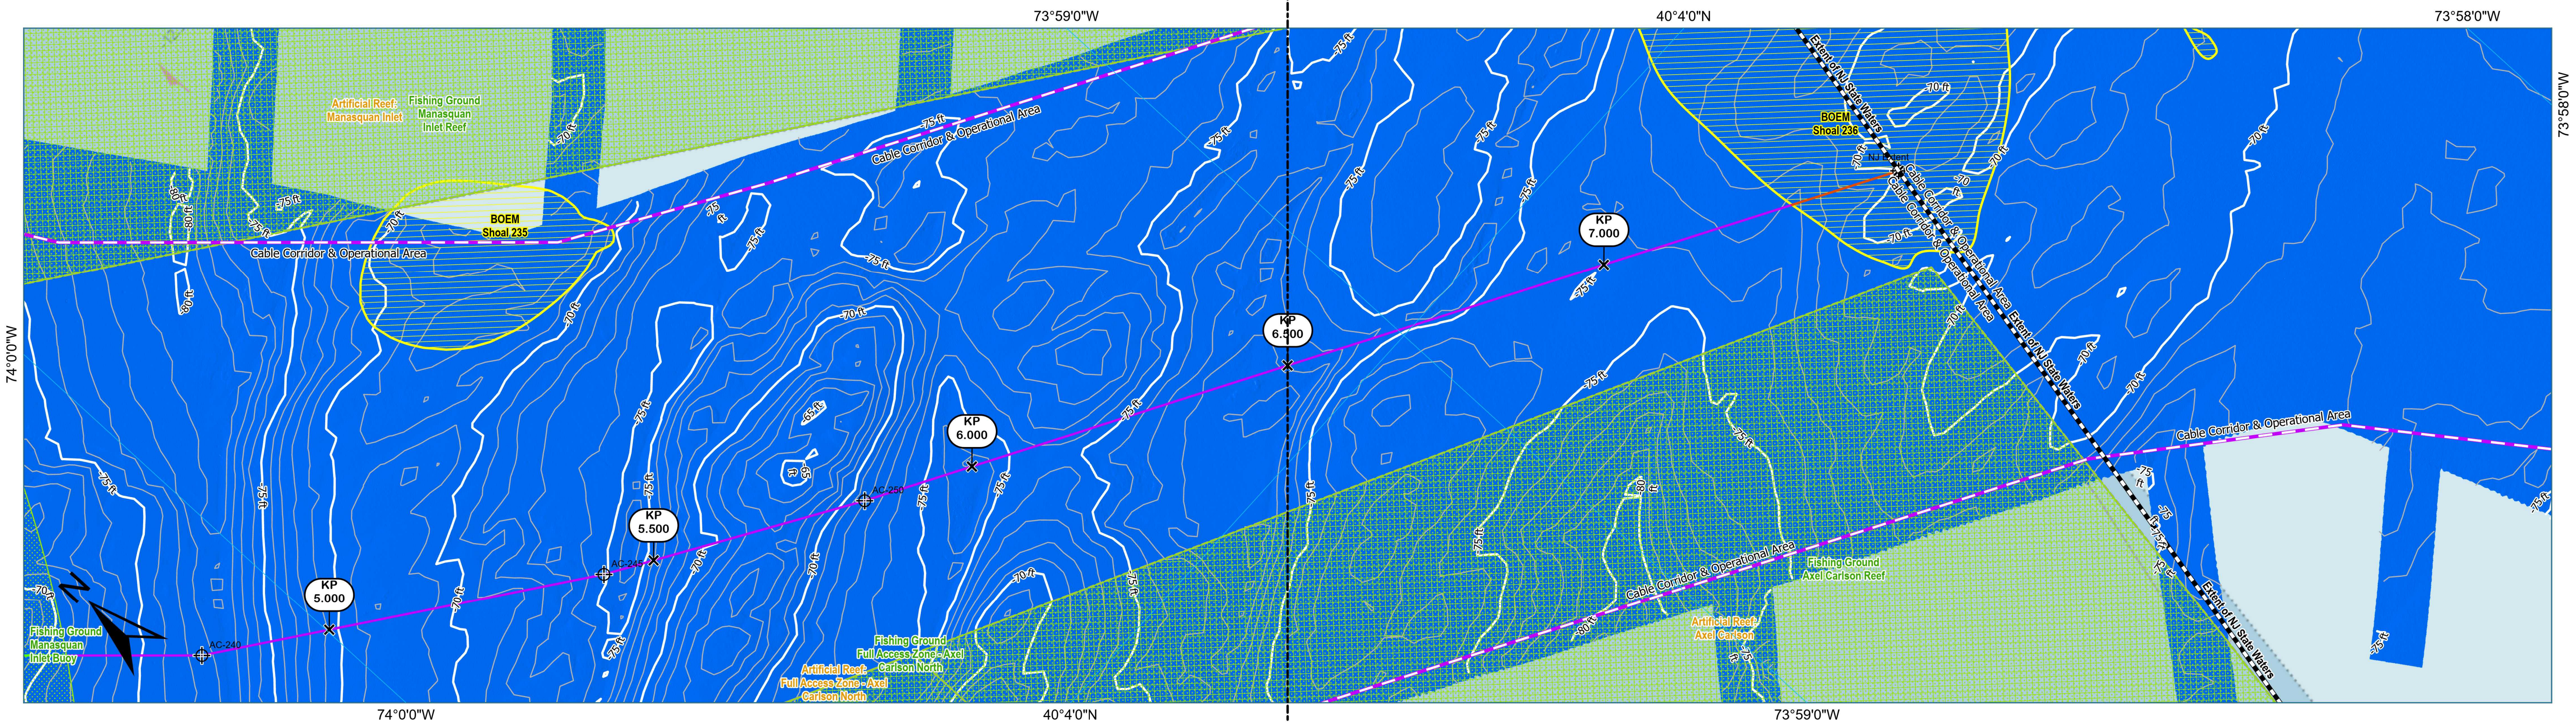

ATLANTIC SHORES
offshore wind
SEA GIRT, NJ


TYLER R. MCARTHUR
N.J. PROFESSIONAL ENGINEER
LIC. NO. 24GE05238500
C.O.A. NO. 24GA28066400

 **BURNS
MCDONNELL**
9400 WARD PARKWAY
KANSAS CITY, MO 64114
816-333-9400
Burns & McDonnell Engineering Co., Inc.

project	contract
ASOW PROJECT 2	164550

Spatial Reference: EPSG 26918
Name: NAD 1983 2011 UTM Zone 18N
Map Units: Meter
Vertical Reference: MLLW, Depths in US Feet
Scale: 1 cm equals 50 m when printed 36"x24"

LOCATION PLAN

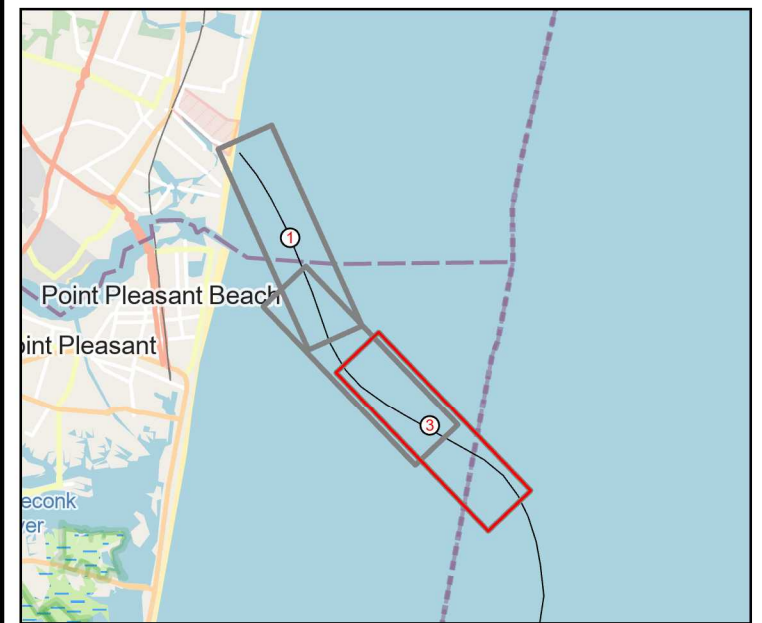

**ISSUED FOR PERMITTING
NOT FOR CONSTRUCTION**

THESE DRAWINGS ARE FOR DESIGN AND PERMITTING PURPOSES ONLY AND NOT FOR CONSTRUCTION. FINAL LOCATION AND METHODS WILL FOLLOW FURTHER ENGINEERING ANALYSIS AND BE COORDINATED WITH THE CONSTRUCTION CONTRACTOR.

THESE DRAWINGS SHOW THE APPROXIMATE LOCATION AND DEPTH OF CABLE ROUTE(S). FINAL CABLE ROUTE(S) TO BE PROVIDED BY THE CONTRACTOR IN ACCORDANCE WITH CABLE BURIAL RISK ASSESSMENT (CBRA).

designed	detailed
D. SLEE	O. GREEN
date	checked
22 JAN 2024	T. MCARTHUR

ATLANTIC SHORES OFFSHORE WIND
PROJECT 2 - NJ STATE WATERS
ALIGNMENT CHART
Page 3 of 3

drawing rev.

UG033 - 3

**Maximum Impacts on This Sheet (3), all within charted operational boundary:
From KP6.000 to NJ State Limit**

[illegible]