
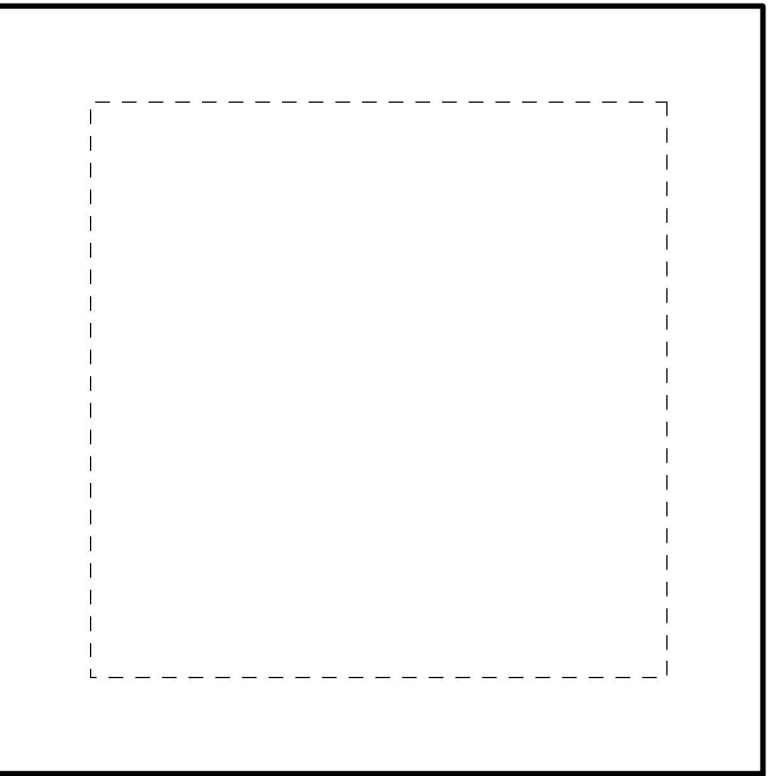


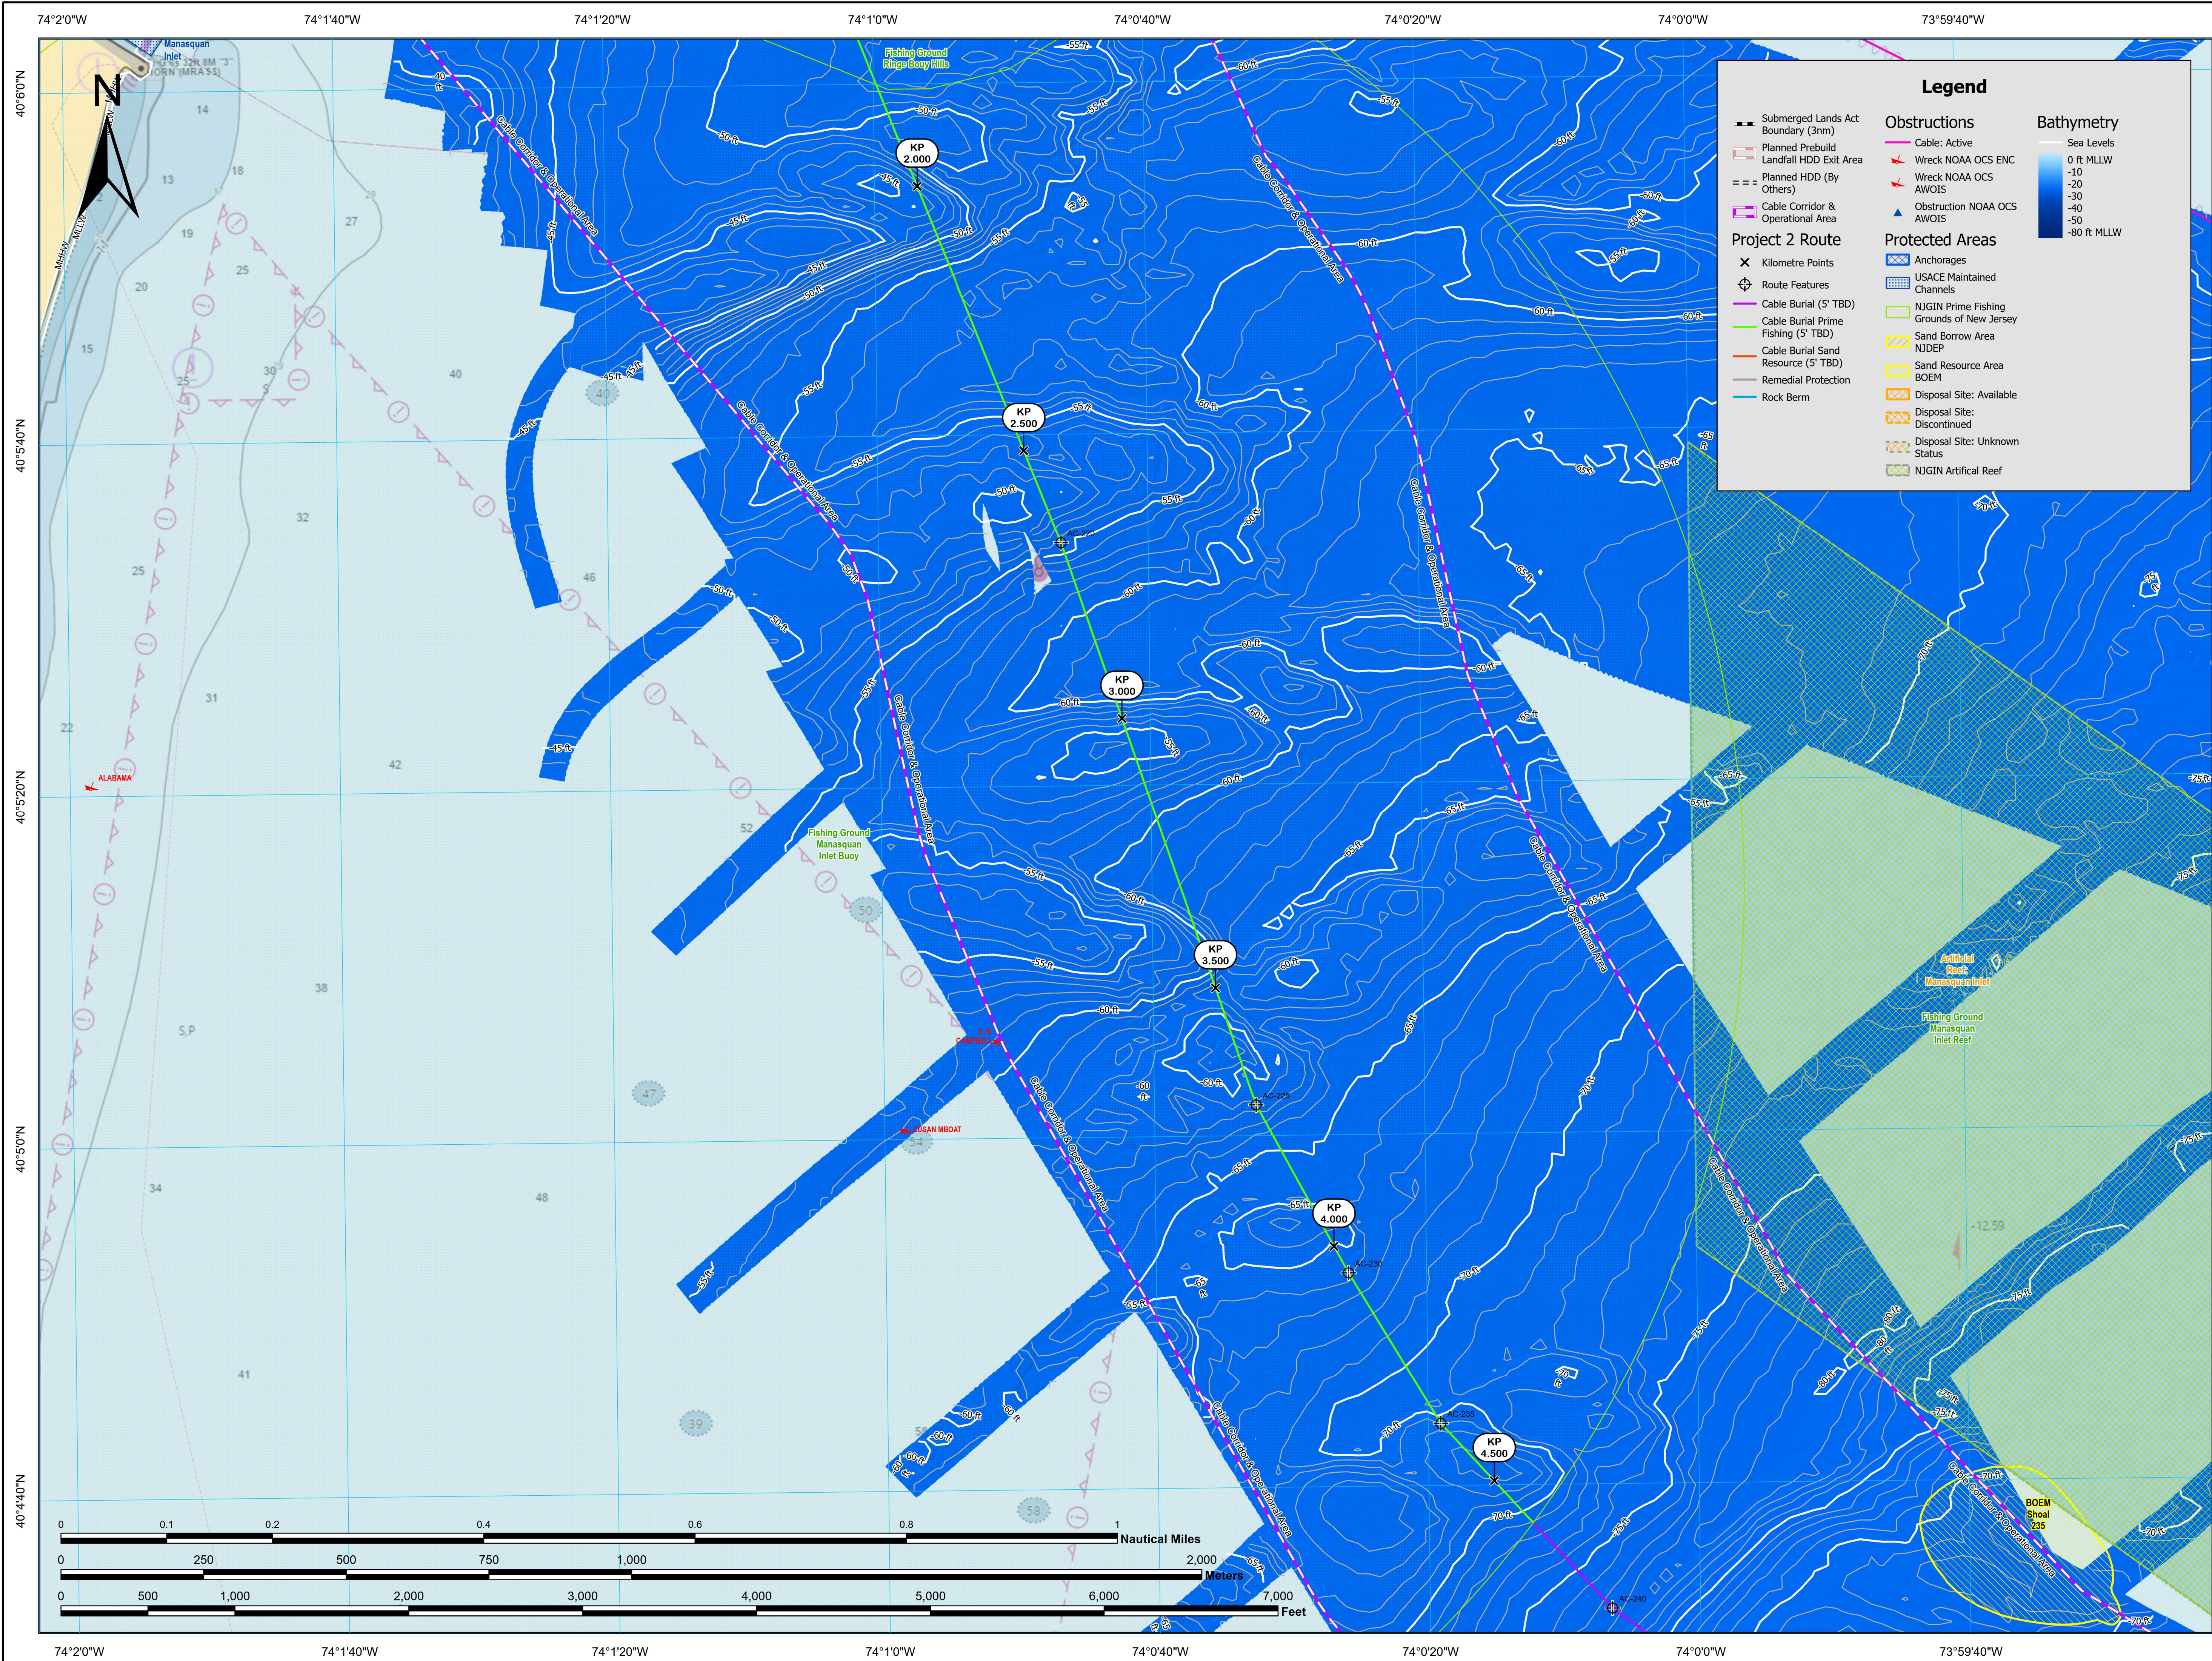


TYLER R. MCARTHUR
N.J. PROFESSIONAL ENGINEER
LIC. NO. 24GE05238500
C.O.A. NO. 24GA28066400

**BURNS
MCDONNELL**
9400 WARD PARKWAY
KANSAS CITY, MO 64114
816-333-9400
Burns & McDonnell Engineering Co, Inc.

project: ASOW PROJECT 2
contract: 164550

Spatial Reference: EPSG 26918
Name: NAD 1983 UTM Zone 18N
Map Units: Meter
Vertical Reference: MLLW, Depths in US Feet
Scale: 1 cm equals 50 meters when printed 36"x24"

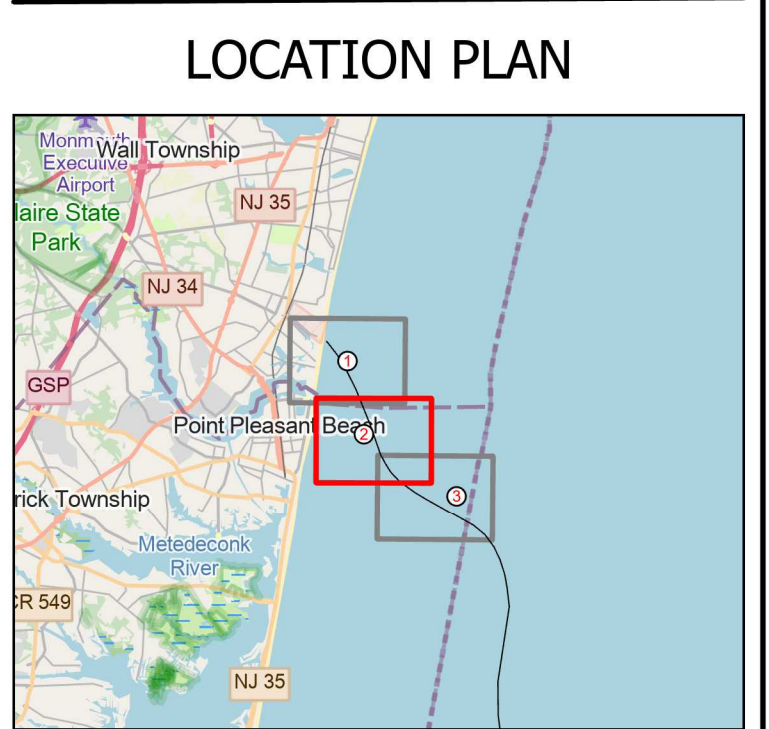

**ISSUED FOR PERMITTING
NOT FOR CONSTRUCTION**

THESE DRAWINGS ARE FOR DESIGN AND PERMITTING PURPOSES ONLY AND NOT FOR CONSTRUCTION. FINAL LOCATION AND METHODS WILL FOLLOW FURTHER ENGINEERING ANALYSIS AND BE COORDINATED WITH THE CONSTRUCTION CONTRACTOR.

THESE DRAWINGS SHOW THE APPROXIMATE LOCATION AND DEPTH OF CABLE ROUTE(S). FINAL CABLE ROUTE(S) TO BE PROVIDED BY THE CONTRACTOR IN ACCORDANCE WITH CABLE BURIAL RISK ASSESSMENT (CBRA).

designed D. SLEE	detailed O. GREEN
date 22 JAN 2024	checked T. MCARTHUR

ATLANTIC SHORES OFFSHORE WIND
PROJECT 2 - NJ STATE WATERS
P2 N-UP PLAN
Page 2 of 3

drawing: UG032 - 3 rev.