


3/25/2023 9:05:43 AM - P:\67639\200-67639-23002\CAD\SHEETFILES\BPW NJ BP 23 FIGURES.DWG - OLDENBURGER, JAKE

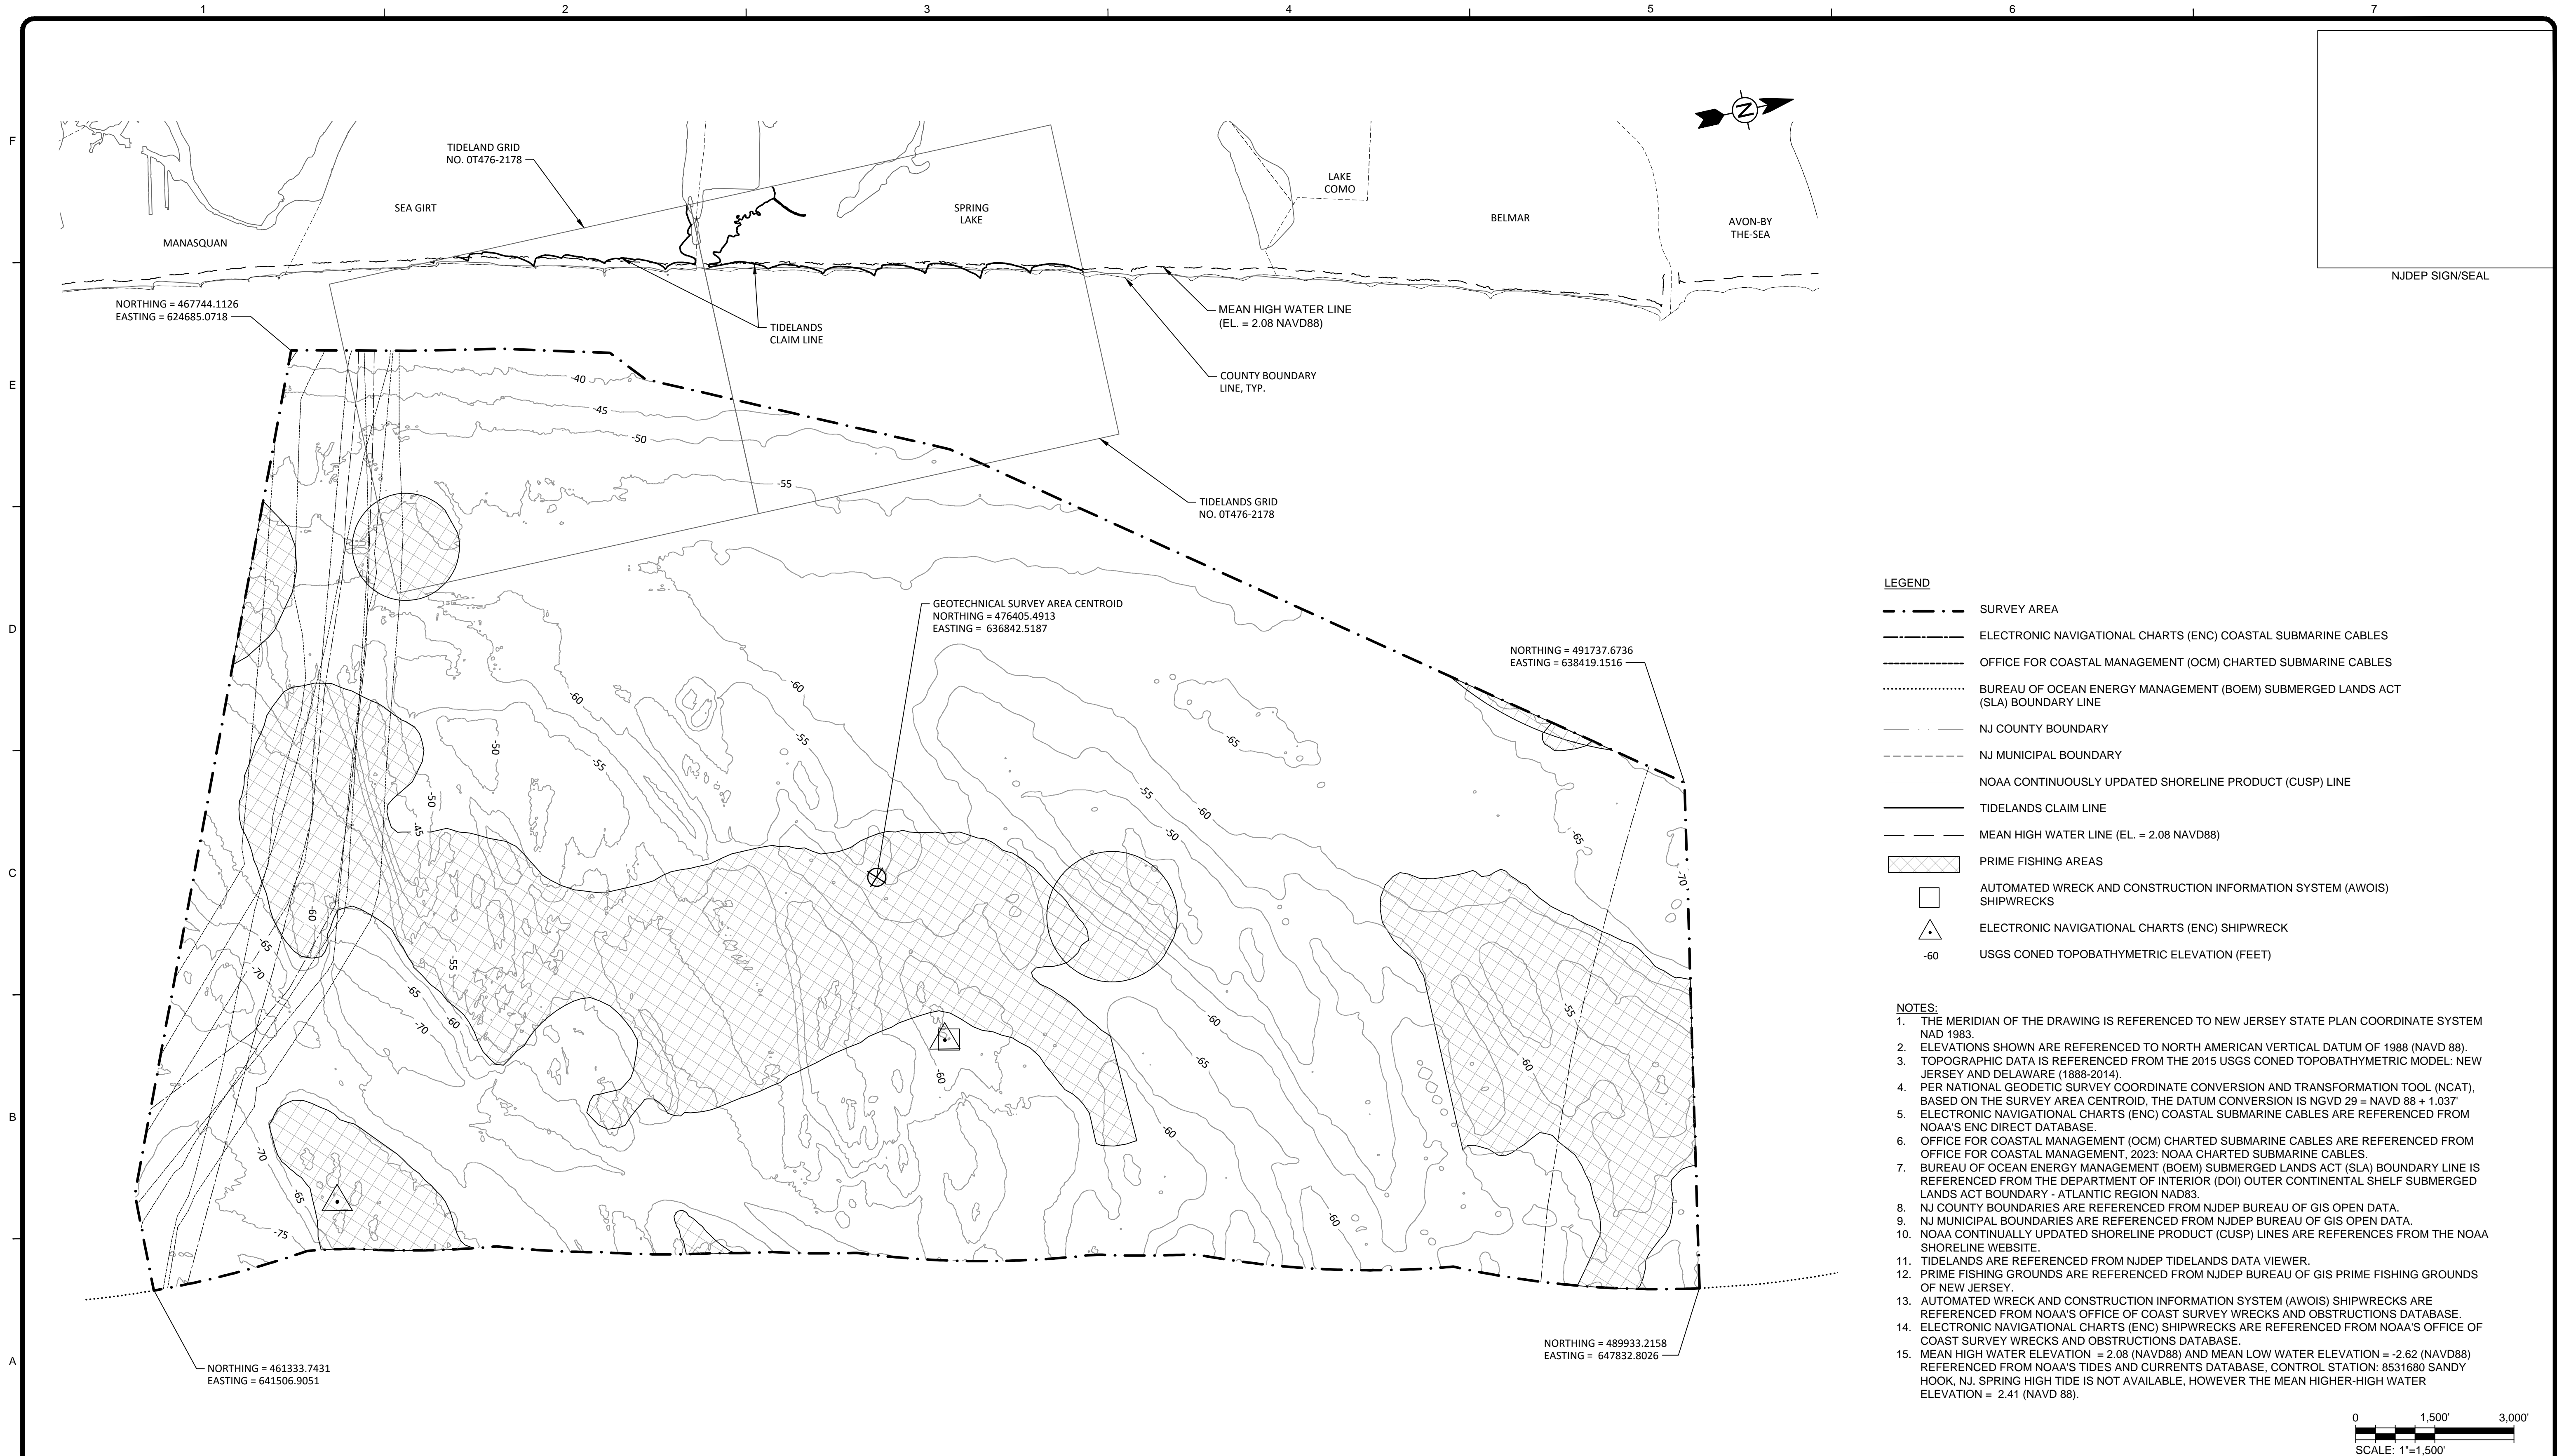



**TETRA TECH**  
www.tetrattech.com  
498 7TH AVENUE, 15 FLOOR  
NEW YORK, NY 10018  
CERTIFICATION OF AUTHORIZATION NO.: 24GA28028700 (646) 576-4034



**BLUEPOINT WIND**

JACOB OLDENBURGER - PROFESSIONAL ENGINEER  
NEW JERSEY LICENSE NO.: 24GE05297500

MARK	DATE	DESCRIPTION	BY

**BLUEPOINT WIND, LLC**  
  
**GEOTECHNICAL SURVEY PLAN  
COASTAL GENERAL PERMIT NO. 23**  
  
ATLANTIC OCEAN OFFSHORE FROM BELMAR, SPRING LAKE, SEA GIRT, AND MANASQUAN BOROUGH, MONMOUTH COUNTY, NJ

Project No.:	200-67639-23002
Designed By:	JO
Drawn By:	AM
Checked By:	JO
Sheet:	1 of 1
<b>B-1</b>	