



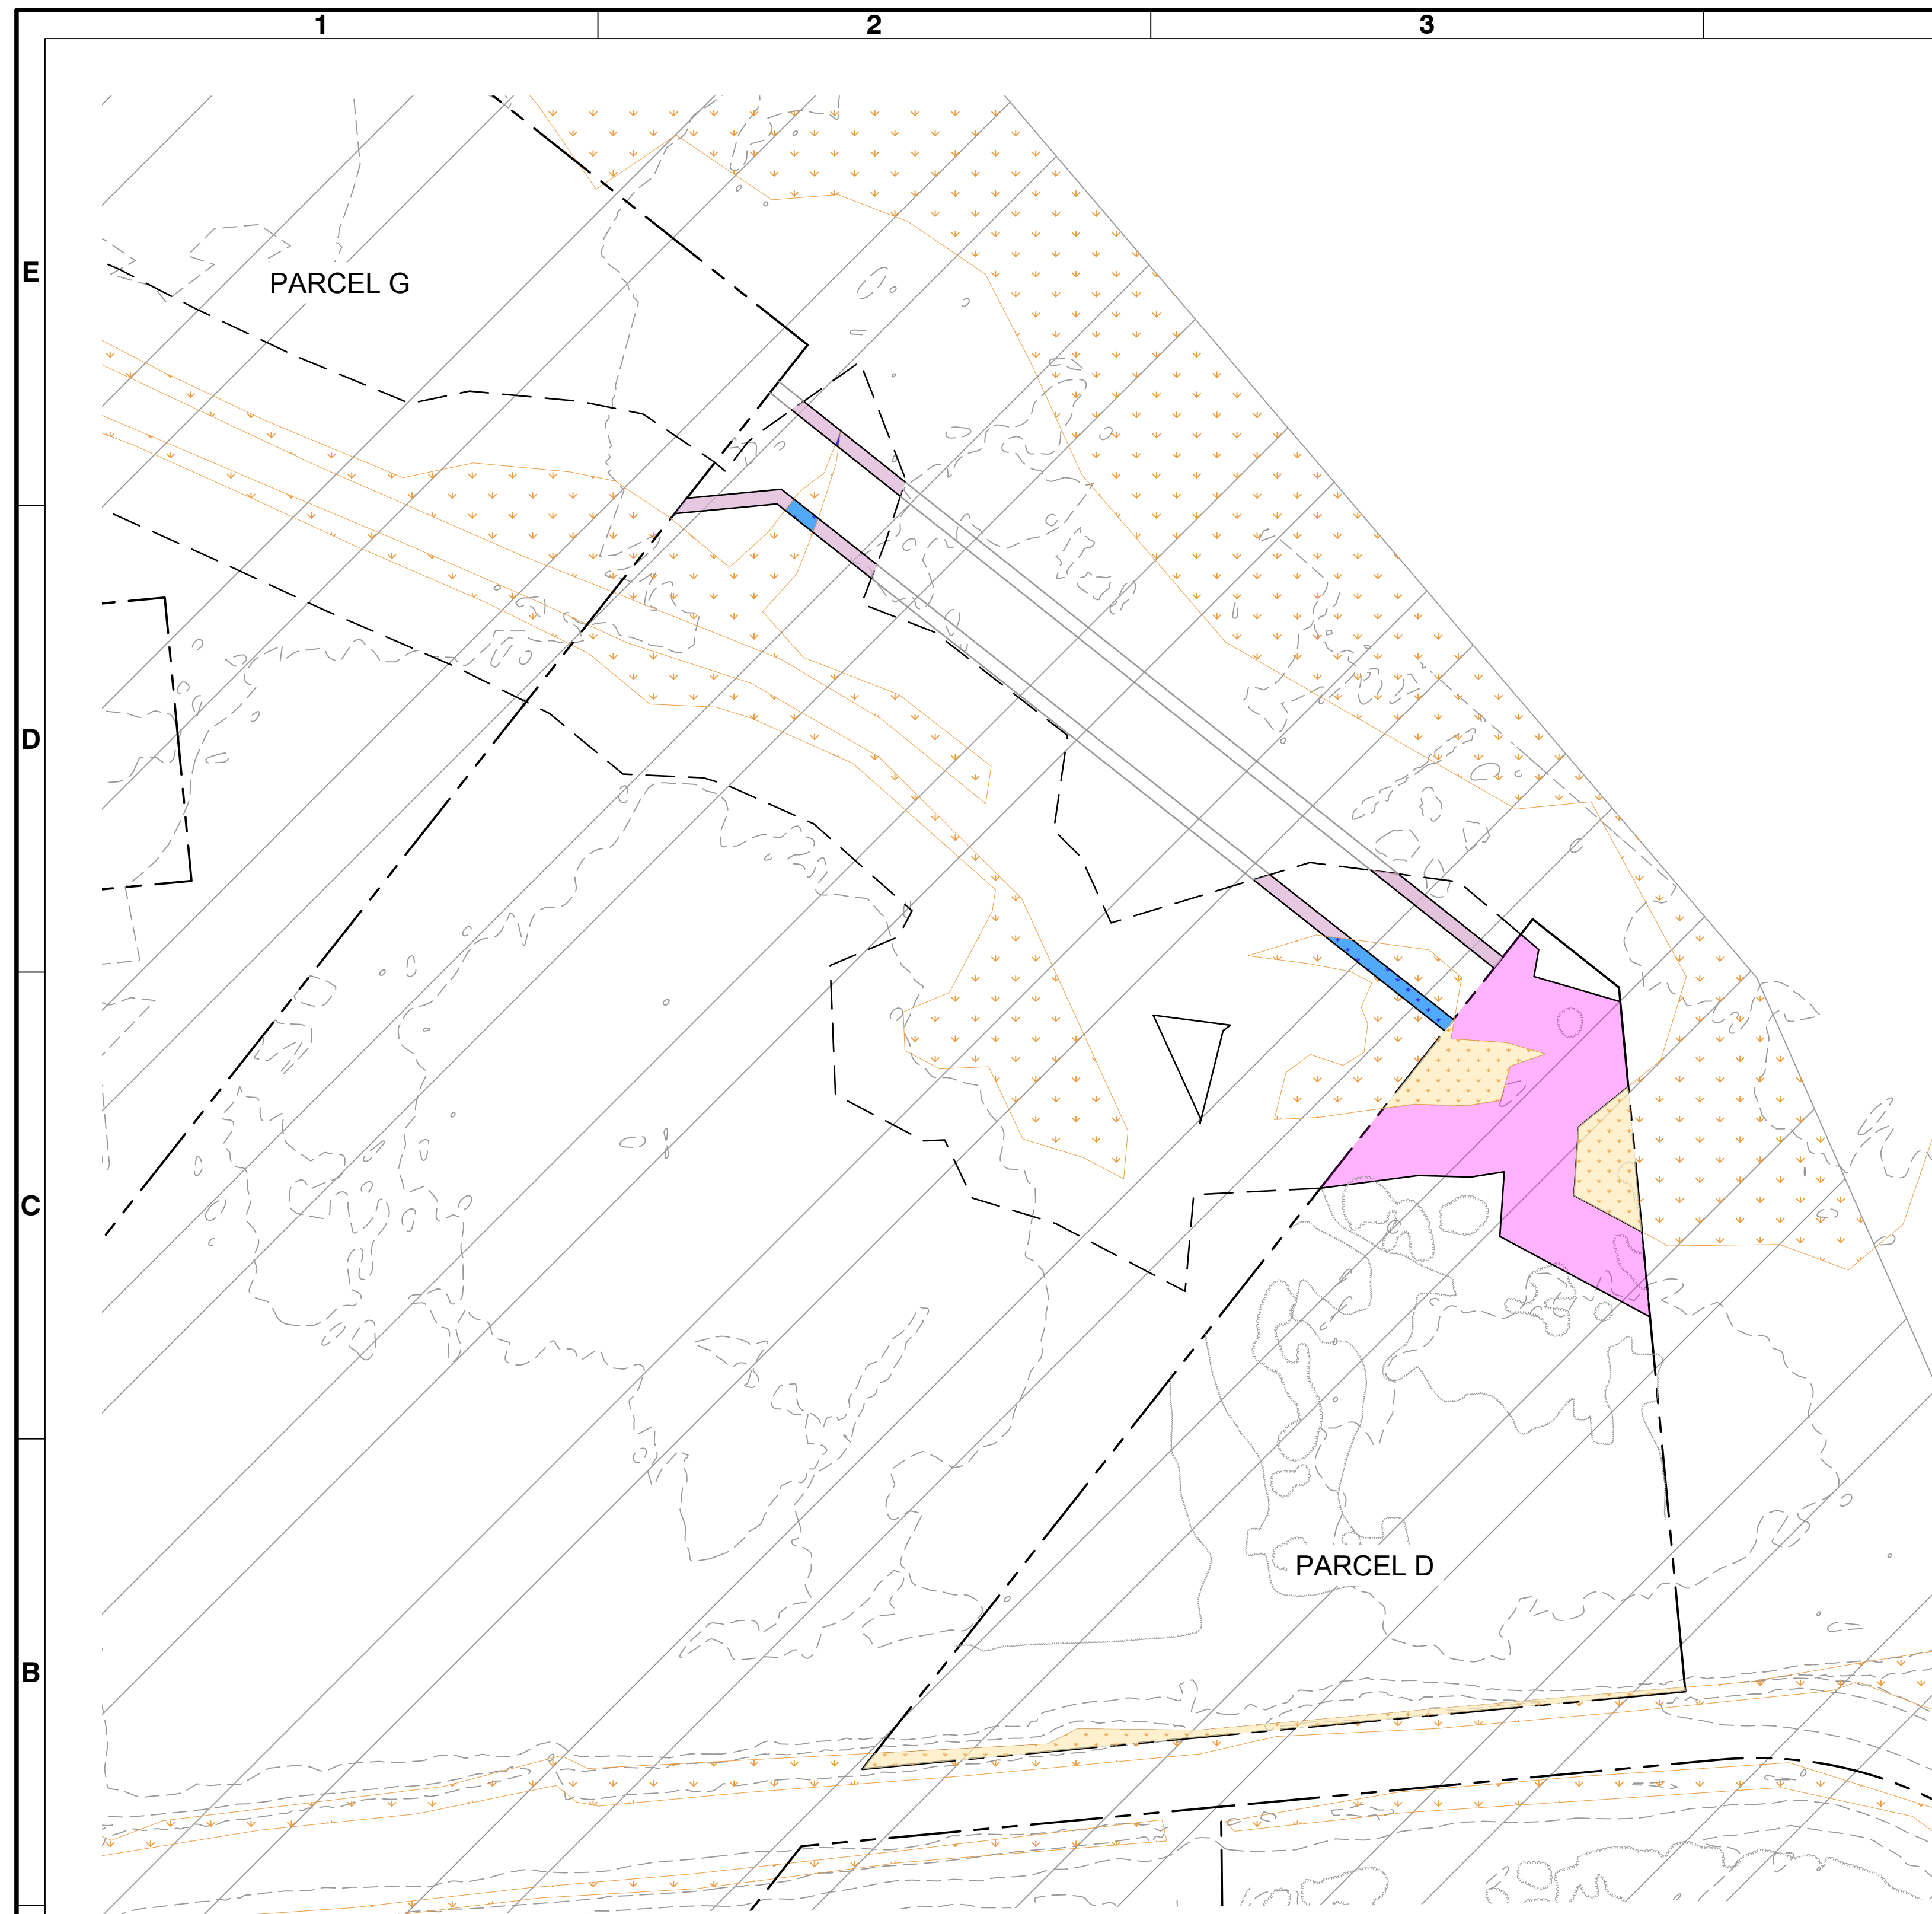

A1 ENLARGED PLAN - PARCEL D ENVIRONMENTAL IMPACT
EX-004 SCALE: 1" = 80'

WETLANDS LEGEND

	FRESH WATER WETLAND IMPACT - PERMANENT
	FRESH WATER WETLAND IMPACT - TEMPORARY
	FRESH WATER WETLAND INTERMEDIATE TRANSITION AREA IMPACT - PERMANENT
	FRESH WATER WETLAND INTERMEDIATE TRANSITION AREA IMPACT - TEMPORARY
	CAFRA NODE

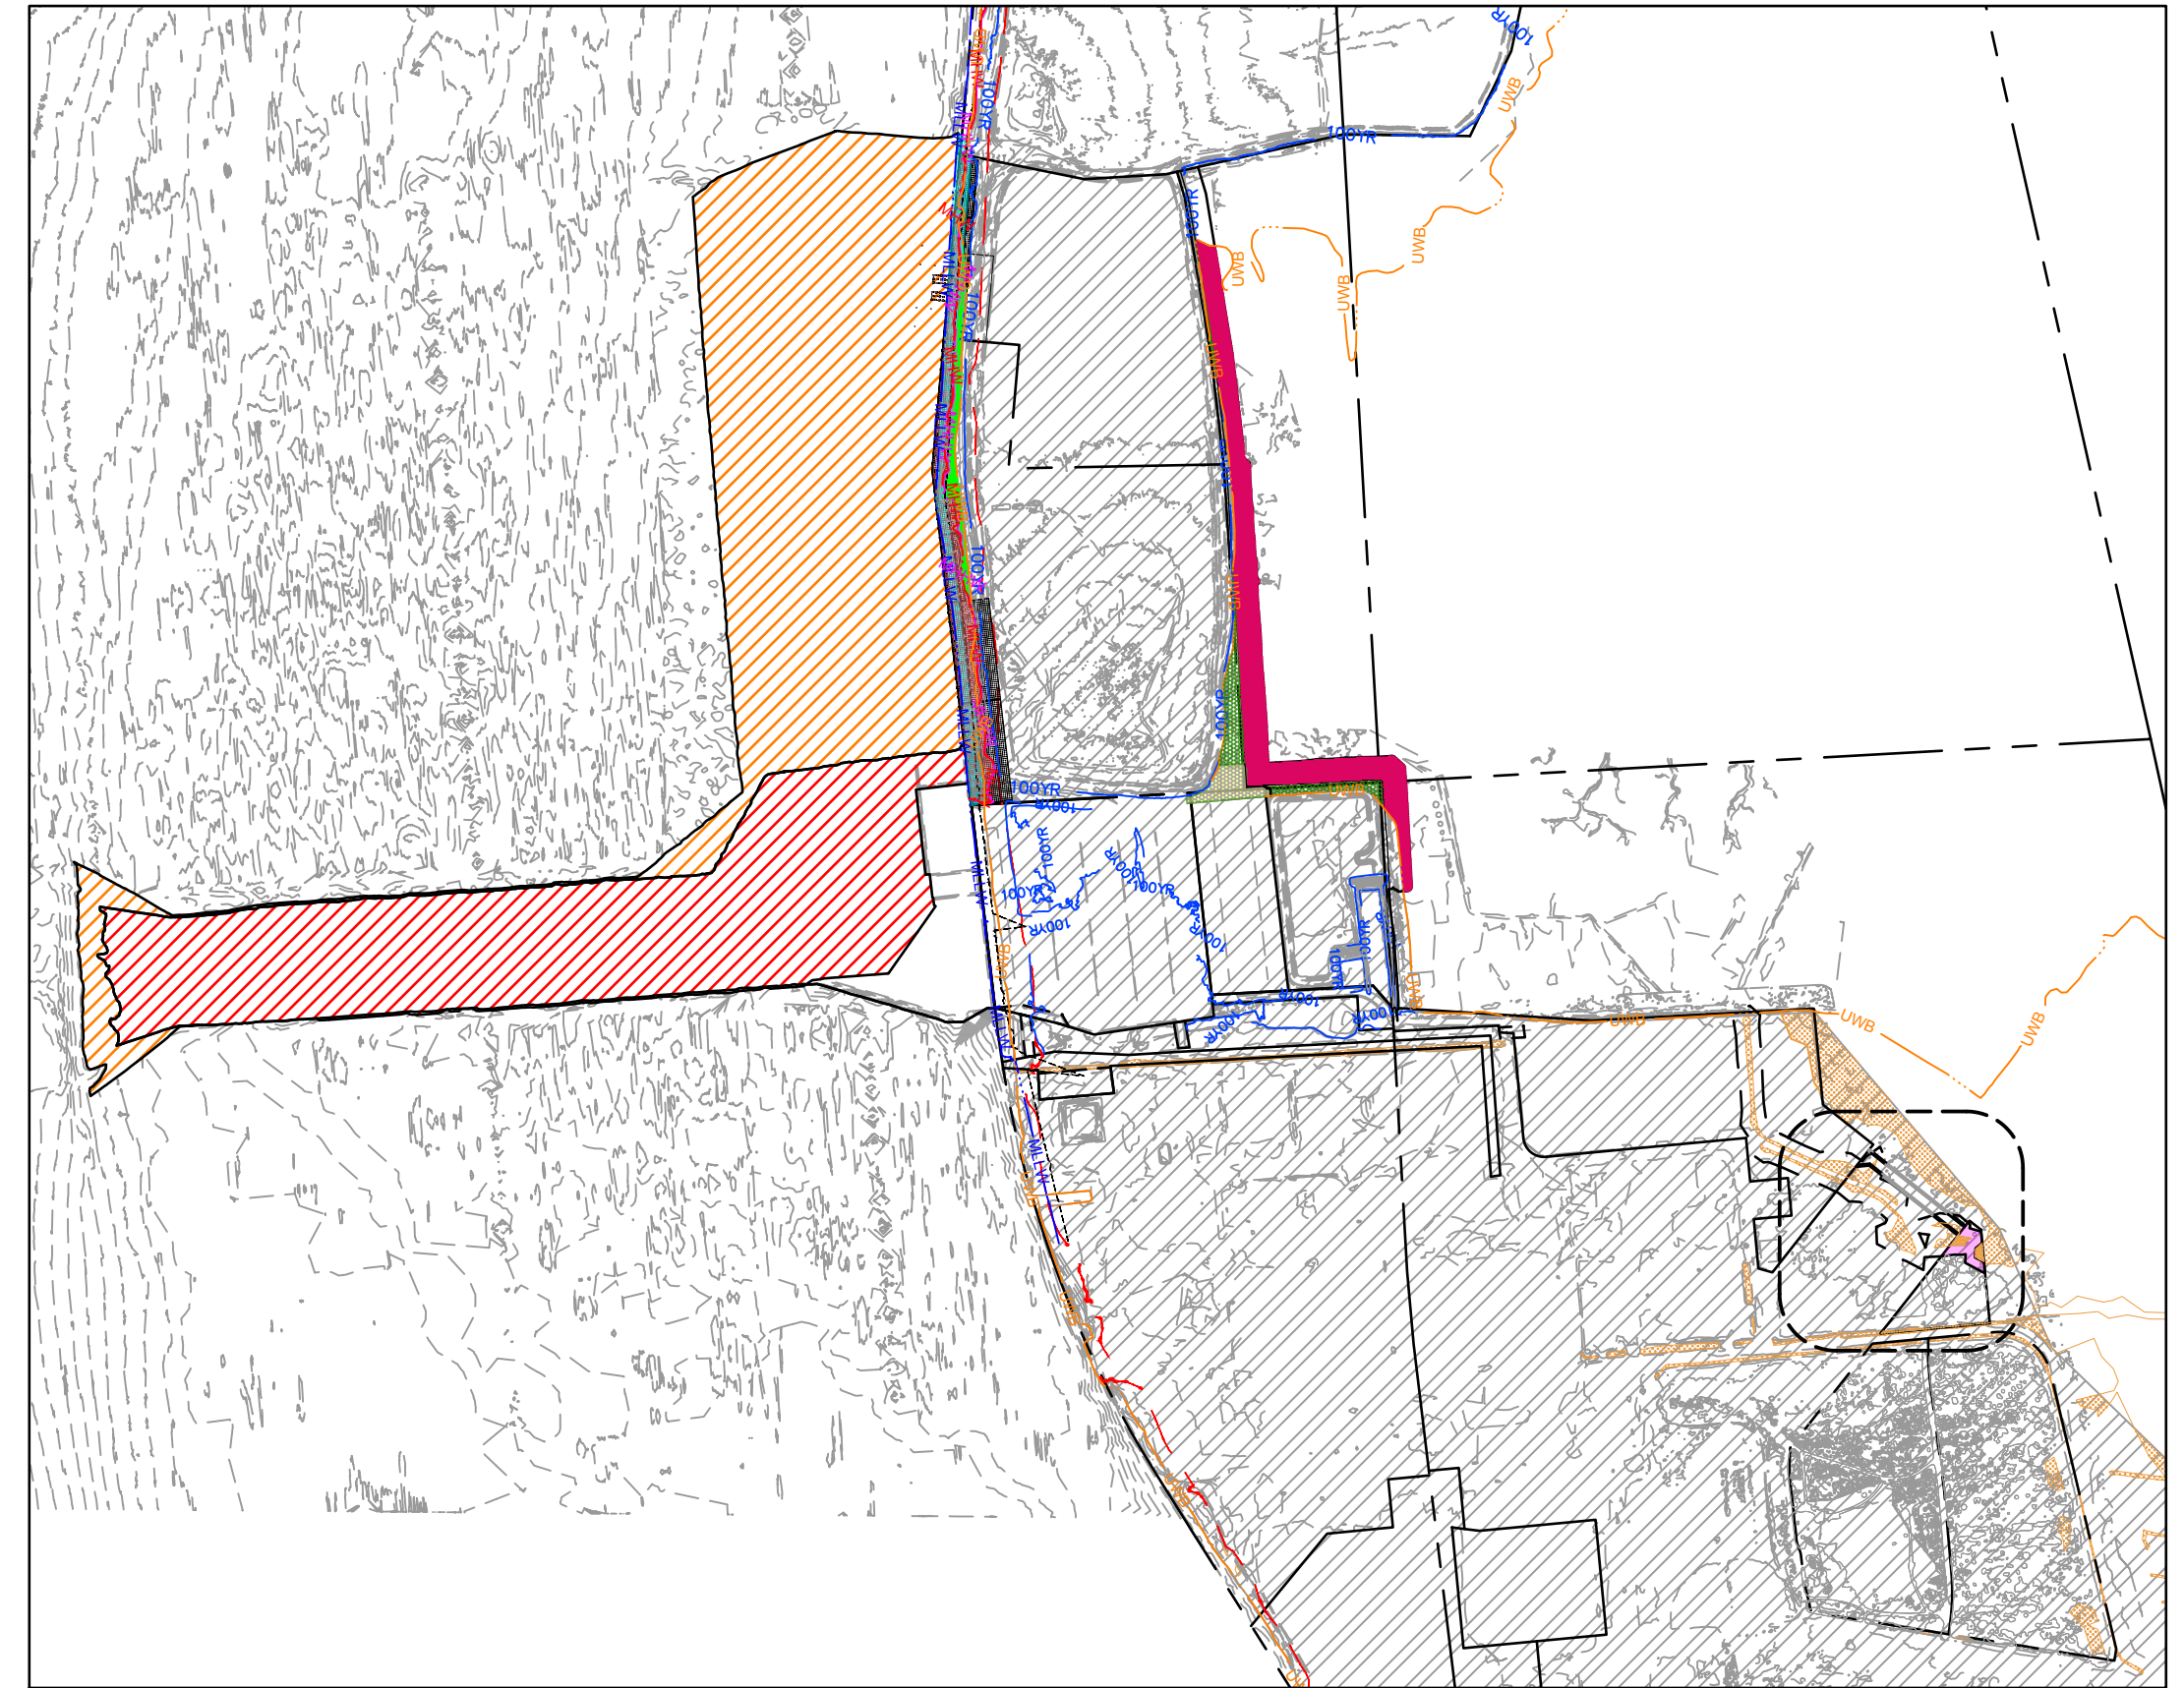


D4 KEY PLAN - ENVIRONMENTAL IMPACT
EX-004 SCALE: 1" = 1000'

PROPOSED IMPACT AREAS	
REGULATED AREA	PROPOSED IMPACTS
FRESHWATER WETLAND IMPACT (PERMANENT)	0.226 AC
FRESHWATER WETLAND IMPACT (TEMPORARY)	0.028 AC
FRESHWATER WETLAND INTERMEDIATE TRANSITION AREA IMPACT (PERMANENT)	0.515 AC
FRESHWATER WETLAND INTERMEDIATE TRANSITION AREA IMPACT (TEMPORARY)	0.091 AC

NOTES:

1. NJDEP MAPPED COASTAL WETLAND LINE AS PRESENTED ON NJDEP COASTAL WETLAND MAPS NOS. 231-1752, 231-1758, 224-1752 & 224-1758. REVISED PER PETITION BY PSEG NUCLEAR LLC DATED NOVEMBER 2020
2. NJDEP FRESHWATER WETLAND LETTER OF INTERPRETATION/LINE VERIFICATION FILE NO. 1704-02-0001.4, FWW090001, DATED APRIL 21, 2010. EXTENSION FILE NO. 1704-02-0001.4 FWW140001 REF FILE NO. FWW090001, DATED FEBRUARY 13, 2015. FIELD VERIFIED BY AKRF PERSONNEL MAY 2020

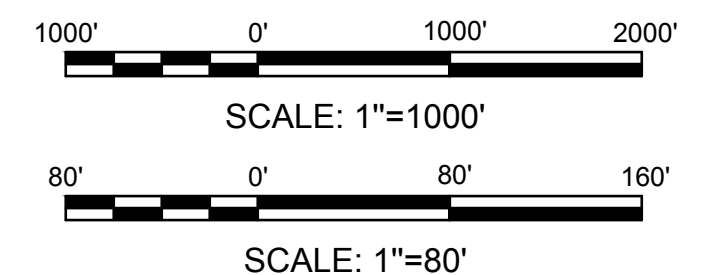

PERMITTING PACKAGE
 ISSUED: 2023-01-31
 NOT TO BE USED FOR CONSTRUCTION

[illegible]

NEW JERSEY WIND PORT
ENGINEERING FOR SITE WIDE PERMITTING
LOWER ALLOWAYS CREEK TOWNSHIP
SALEM COUNTY, NJ

ENVIRONMENTAL IMPACT

Rev.					
Date:	2023-01-20	M&N Project No. 11102-33			
Designed by:	DC	Dwn by:	CC	LC	
		Reviewed by:	TJS		
		Submitted by:	SUBMITTERS NAME MOFFATT & NICHOL		
		Drawing Scale:	Not scale: 1:1 (D SHEET)		



moffatt & nichol

180 WELLS AVENUE, SUITE 302
 NEWTON, MA 02459
 617-299-7330



REAL

Sheet
Reference No.

EX-004

DEX: 4 OF 4

File: Q:\BOS\Projects\11102-33 Sitewide Permit\20 CADD\Active\Exhibits\Environmental Impact\11102-33-EX-004; Plotted: 2/7/2023 4:05 PM by CASTILLO, CRISTIAN; Saved: 2/7/2023 3:06 PM by CCASTILLO