



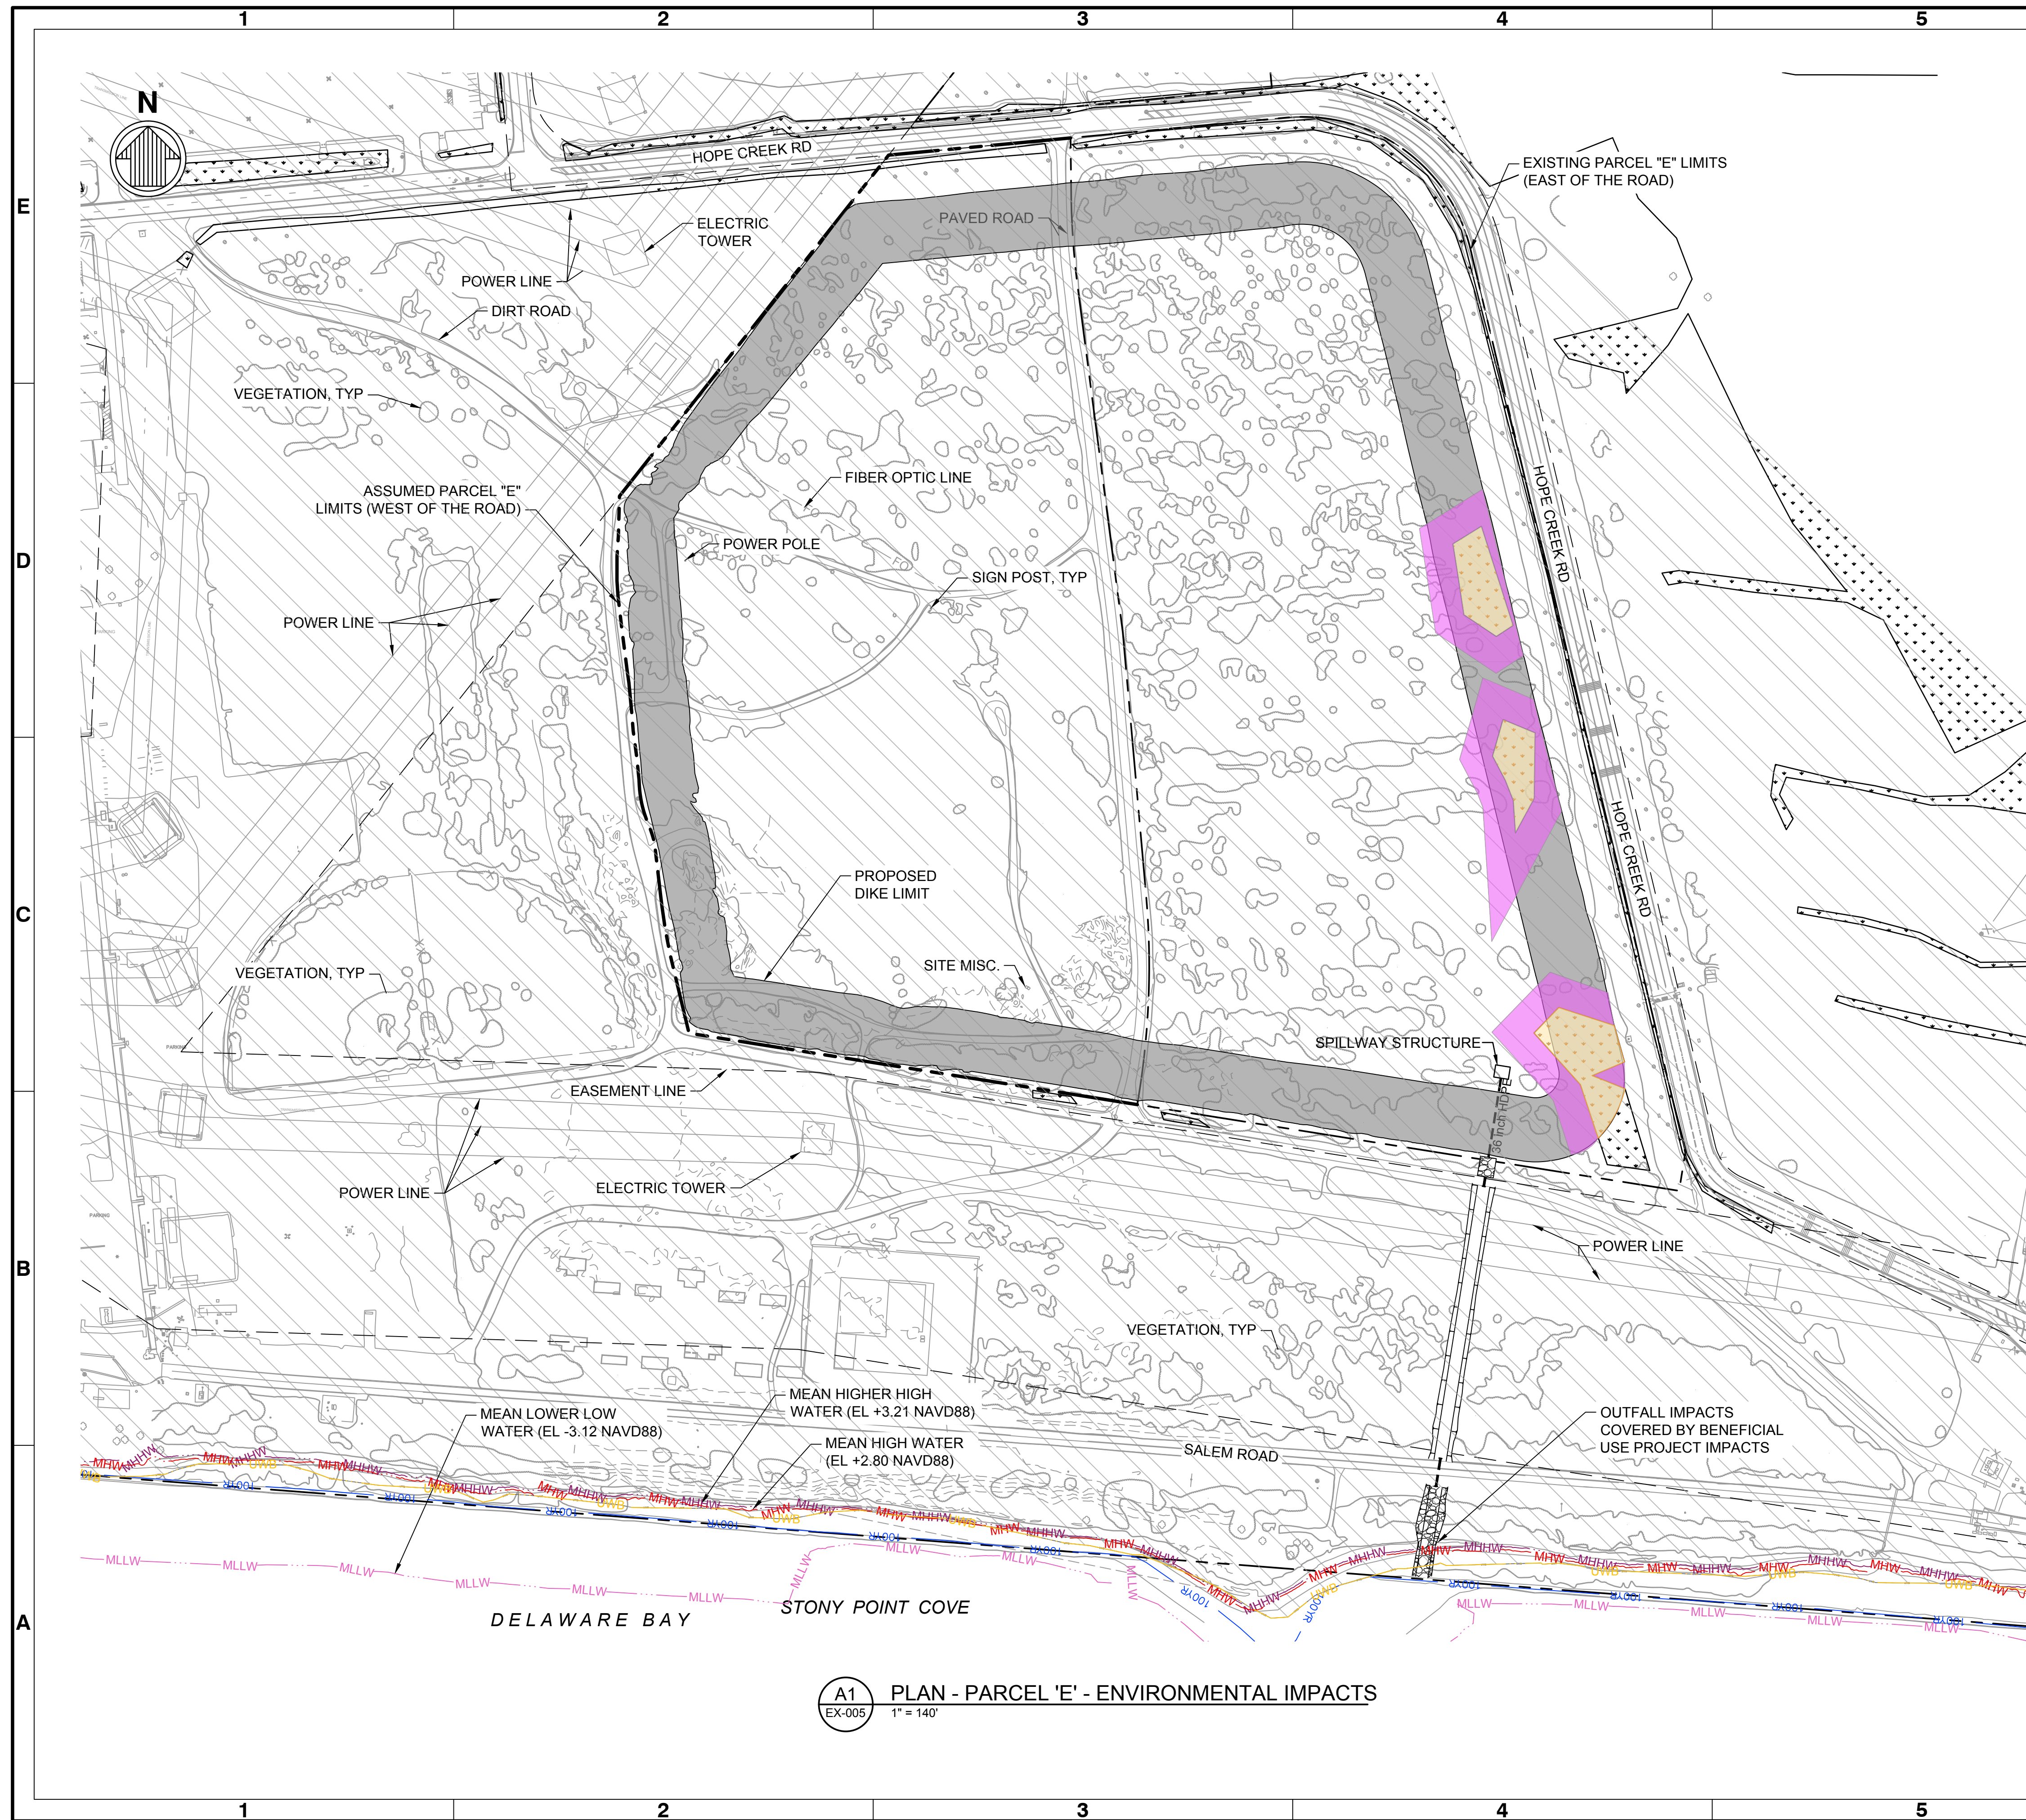

LEGEND



EXISTING VEGETATION

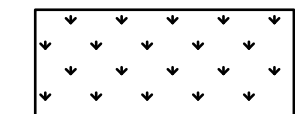

EXISTING WETLAND

WETLANDS LEGEND

CAFRA NODE



FRESH WATER WETLAND IMPACT




FRESH WATER WETLAND
INTERMEDIATE TRANSITION
AREA IMPACT

PROPOSED IMPACT AREAS	
REGULATED AREA	PROPOSED IMPACTS
FRESHWATER WETLAND	0.729 ACRES
FRESHWATER WETLAND INTERMEDIATE TRANSITION AREA IMPACT	1.675 ACRES

NOTES:

1. NJDEP MAPPED COASTAL WETLAND LINE AS PRESENTED ON NJDEP COASTAL WETLAND MAPS NOS. 231-1752, 231-1758, 224-1752 & 224-1758. REVISED PER PETITION BY PSEG NUCLEAR LLC DATED NOVEMBER 2020
2. NJDEP FRESHWATER WETLAND LETTER OF INTERPRETATION/LINE VERIFICATION FILE NO. 1704-02-0001.4, FWW090001, DATED APRIL 21, 2010. EXTENSION FILE NO. 1704-02-0001.4 FWW140001 REF FILE NO. FWW090001, DATED FEBRUARY 13, 2015. FIELD VERIFIED BY AKRF PERSONNEL MAY 2020.

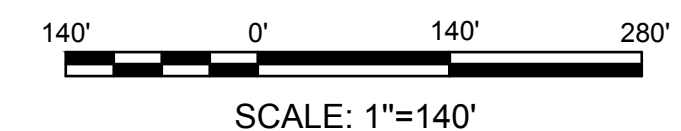

PERMITTING PACKAGE
ISSUED: 2023-JAN-31
NOT TO BE USED FOR CONSTRUCTION

[illegible]

NEW JERSEY WIND PORT
PARCEL E - ENGINEERING DESIGN OF CDF
LOWER ALWAYS CREEK TOWNSHIP
SALEM COUNTY, NJ

PLAN - PARCEL E - ENVIRONMENTAL IMPACTS

Designed by:	Date:		Rev.
PWK	2023-01-31		-
Dwn by:	Ckd by:	M&N Project No.	
HR	POV	1102-33	
Reviewed by:	Drawing code:		
LC			
Submitted by:	Drawing Scale:		
F GONZALEZ CHANA	Per scale: 1:1 (D SHEET)		
MOFFATT & NICHOL			



moffatt & nichol

180 WELLS AVENUE, SUITE 302
NEWTON, MA 02459
617-299-7330



Sheet
Reference No.
EX-005
INDEX: 5 OF 5