


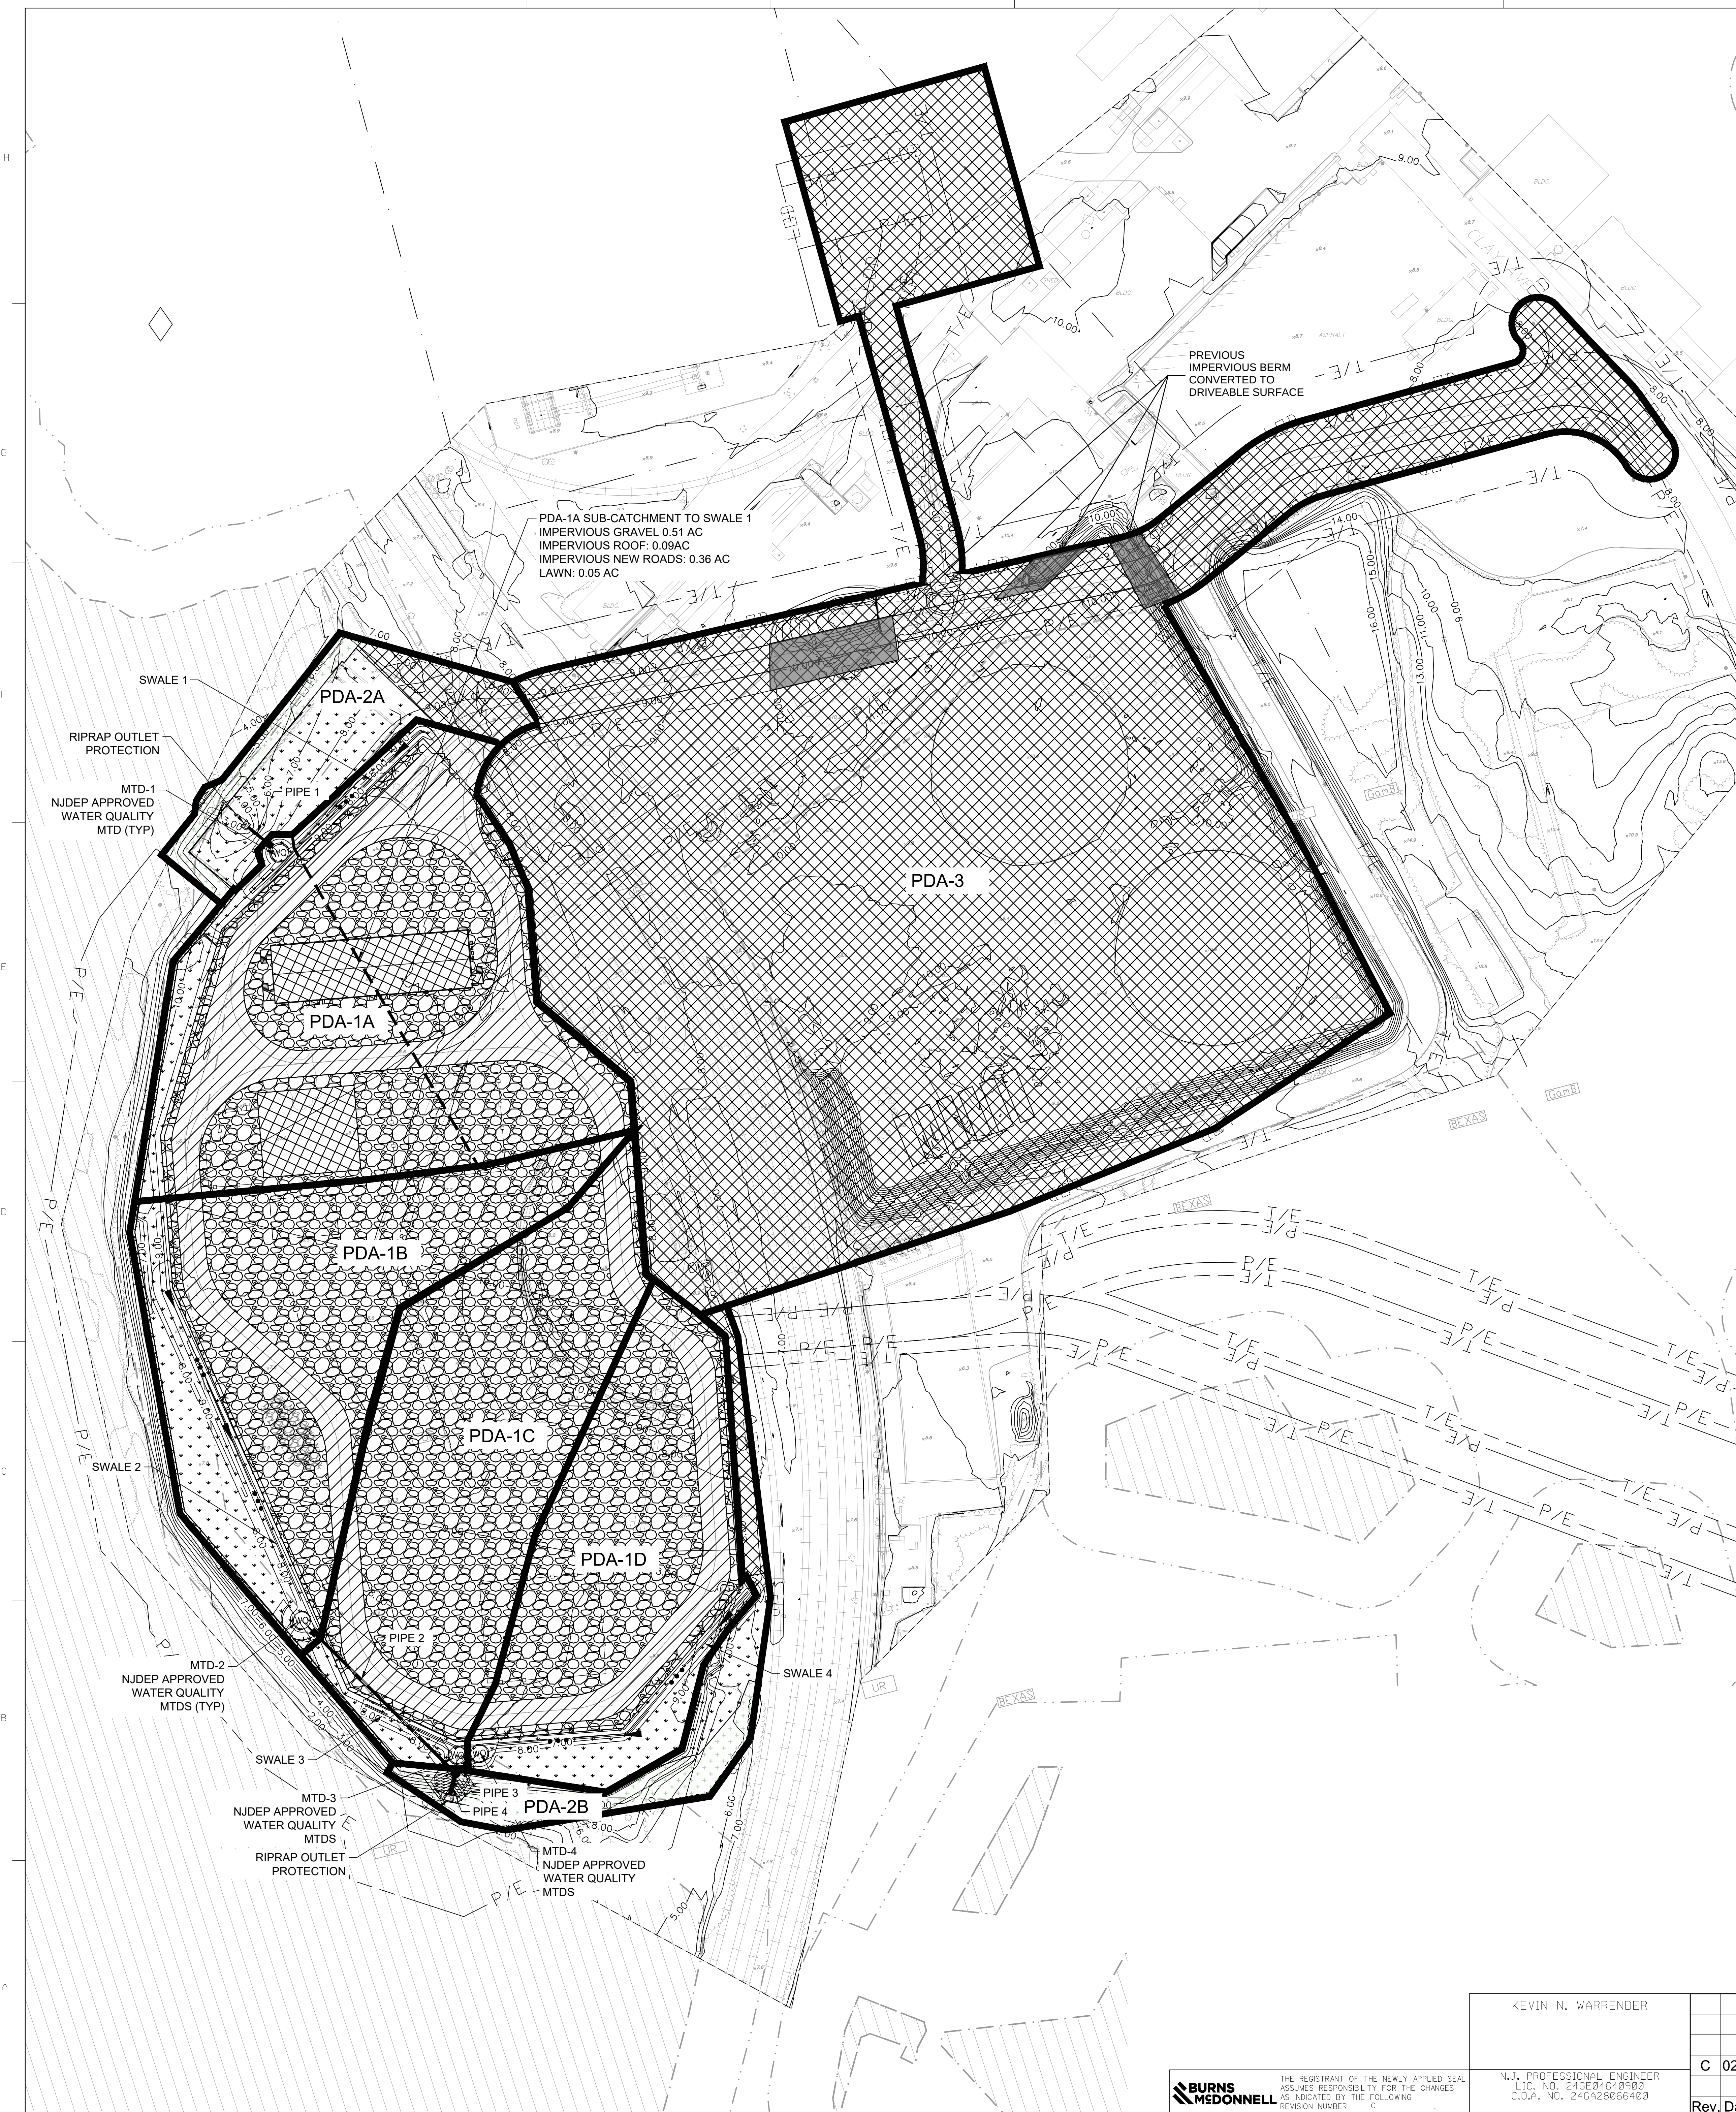

LEGEND

PDA-1A

NEW ROADS

IMPERVIOUS

GRAVEL

LAWN

WOODS

DRAINAGE AREA ID

Post-Development Areas

PDA-1A			
Surface Cover	Area (SF)	Area (AC)	CN
Impervious-Gravel (B)	41,174	0.95	85
Impervious-Roofs & Unchanged	13,271	0.30	98
Impervious-New Roads	25,643	0.59	98
Wodded (B)	0	0.00	55
Wodded (D)	0	0.00	77
Lawn (B)	7,070	0.16	61
Total	87,158	2.00	

PDA-1B			
Surface Cover	Area (SF)	Area (AC)	CN
Impervious-Gravel (B)	41,390	0.95	85
Impervious-Roofs & Unchanged	1,541	0.04	98
Impervious-New Roads	6,491	0.15	98
Wodded (B)	0	0.00	55
Wodded (D)	0	0.00	77
Lawn (B)	13,665	0.31	61
Total	63,087	1.45	

PDA-1C			
Surface Cover	Area (SF)	Area (AC)	CN
Impervious-Gravel (B)	52,971	1.22	85
Impervious-Roofs & Unchanged	430	0.01	98
Impervious-New Roads	6,880	0.16	98
Wodded (B)	0	0.00	55
Wodded (D)	0	0.00	77
Lawn (B)	3,040	0.07	61
Total	63,321	1.45	

PDA-1D			
Surface Cover	Area (SF)	Area (AC)	CN
Impervious-Gravel (B)	32,779	0.75	85
Impervious-Roofs & Unchanged	0	0.00	98
Impervious-New Roads	9,431	0.22	98
Wodded (B)	0	0.00	55
Wodded (D)	0	0.00	77
Lawn (B)	8,516	0.20	61
Total	50,726	1.16	

PDA-2A			
Surface Cover	Area (SF)	Area (AC)	CN
Impervious-Gravel (B)	0	0.00	85
Impervious-Roofs & Unchanged	5,119	0.12	98
Impervious-New Roads	0	0.00	98
Wodded (B)	0	0.00	55
Wodded (D)	4,067	0.09	77
Lawn (B)	12,013	0.28	61
Total	21,199	0.49	

PDA-2B			
Surface Cover	Area (SF)	Area (AC)	CN
Impervious-Gravel (B)	0	0.00	85
Impervious-Roofs & Unchanged	3,085	0.07	98
Impervious-New Roads	0	0.00	98
Wodded (B)	7,020	0.16	55
Wodded (D)	0	0.00	77
Lawn (B)	5,835	0.13	61
Total	15,940	0.37	

PDA-3			
Surface Cover	Area (SF)	Area (AC)	CN
Impervious-Gravel (B)	0	0.00	85
Impervious-Roofs & Unchanged	330,591	7.59	98
Impervious-New Roads	0	0.00	98
Wodded (B)	0	0.00	55
Wodded (D)	0	0.00	77
Lawn (B)	0	0.00	61
Total	330,591	7.59	

TOTAL			
Surface Cover	Area (SF)	Area (AC)	CN
Impervious-Gravel (B)	168,314	3.86	85
Impervious-Roofs & Unchanged	354,037	8.13	98
Impervious-New Roads	48,445	1.11	98
Wodded (B)	7,020	0.16	55
Lawn (B)	4,067	0.09	61
Total	632,022	14.51	

TRUE NORTH

NORTH

0 50' 100'

SCALE IN FEET

OCW01 OFFSHORE WIND FARM - BL ENGLAND
POST DEVELOPMENT STORMWATER MANAGEMENT PLAN

CIVIL

Ocean Wind 1
An Ørsted & PSEG project

Drawn by		Accepted		Approved	
02-DEC-2022 SMC		02-DEC-2022 KNW		02-DEC-2022 LRM	
Scale	Size	Ørsted Document No.			
1" = 50'	34X44	07845287			
Supplier			Supplier Document No. & Rev.		

PSEG Dwg No.	Rev.
RDS-PP code	

KEVIN N. WARRENDER				
C	02DEC2022	LMG	KNW	NJDEP SUBMITTAL
Rev.	Date	Accp.	Appr.	Description



THE REGISTRANT OF THE NEWLY APPLIED SEAL
ASSUMES RESPONSIBILITY FOR THE CHANGES
AS INDICATED BY THE FOLLOWING
REVISION NUMBER C

N.J. PROFESSIONAL ENGINEER
LIC. NO. 24GE04640900
C.O.A. NO. 24GR28866460