


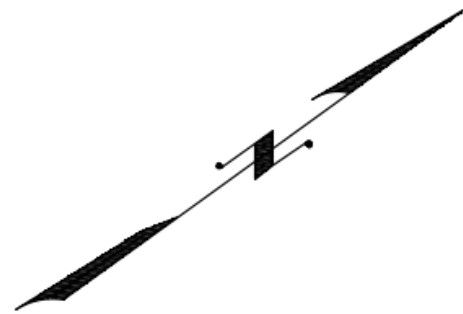

SHEET 46

SHEET 47

THIS MAP WAS FORMALLY
CERTIFIED BY THE DIVISION OF
TAXATION ON MARCH 11, 2021
SIGNED BY JESSICA LARNED-
CHIEF, PROPERTY ADMIN AND
LATOYA ROBERTSON SUPERVISOR,
TAX MAPS SECTION VALUATION
AND MAPPING AND ASSIGNED
SERIAL NUMBER 1115

TAX MAP
NORTH BERGEN TOWNSHIP


HUDSON COUNTY
SCALE: 1" = 50'

NEW JERSEY
DATE: JUNE 2019

ED CLAY

LICENSED LAND SURVEYOR
NEW JERSEY LICENSE NO. 34842
215 BELLEVUE AVENUE
HAMMONTON, NEW JERSEY 08037
COA# 24GA27973300

TO SHOW CONDITIONS AS OF DECEMBER 2022.

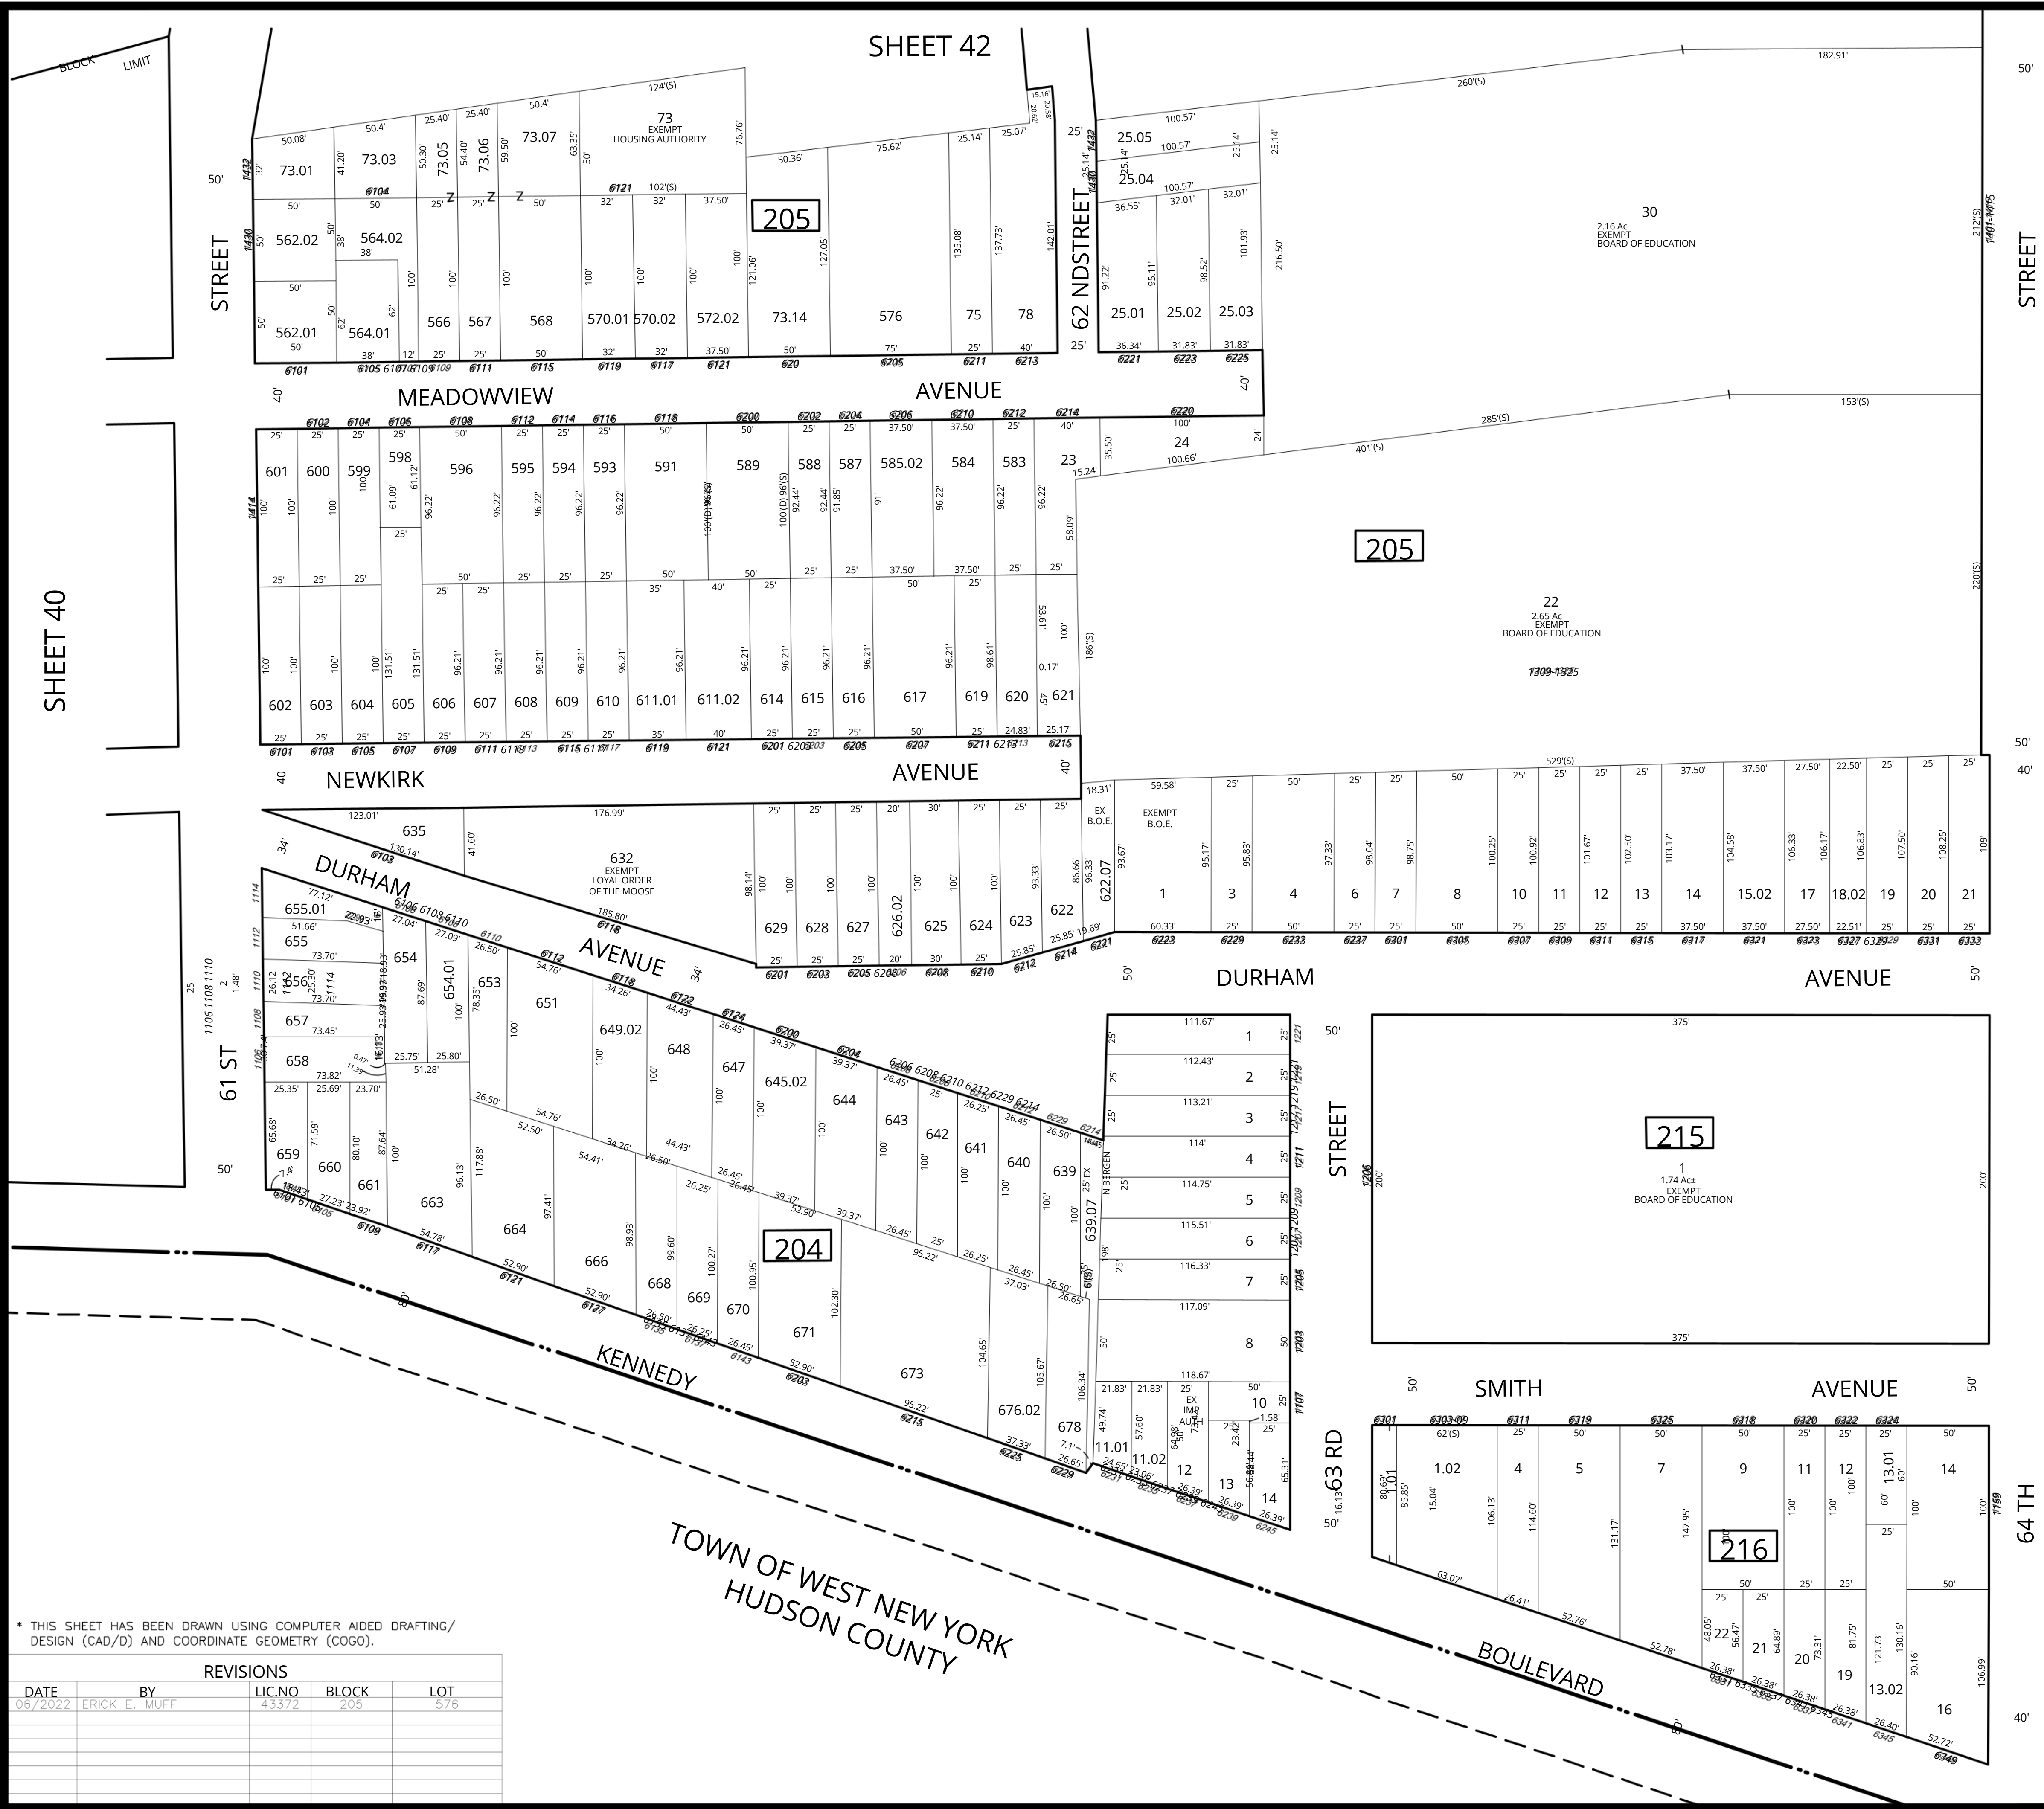

SHEET 40

SHEET 42

205

215

216

204

REVISIONS				
DATE	BY	LIC.NO	BLOCK	LOT
06/2022	ERICK E. MUFF	43372	205	576

* THIS SHEET HAS BEEN DRAWN USING COMPUTER AIDED DRAFTING/
DESIGN (CAD/D) AND COORDINATE GEOMETRY (COGO).

TOWN OF WEST NEW YORK
HUDSON COUNTY