


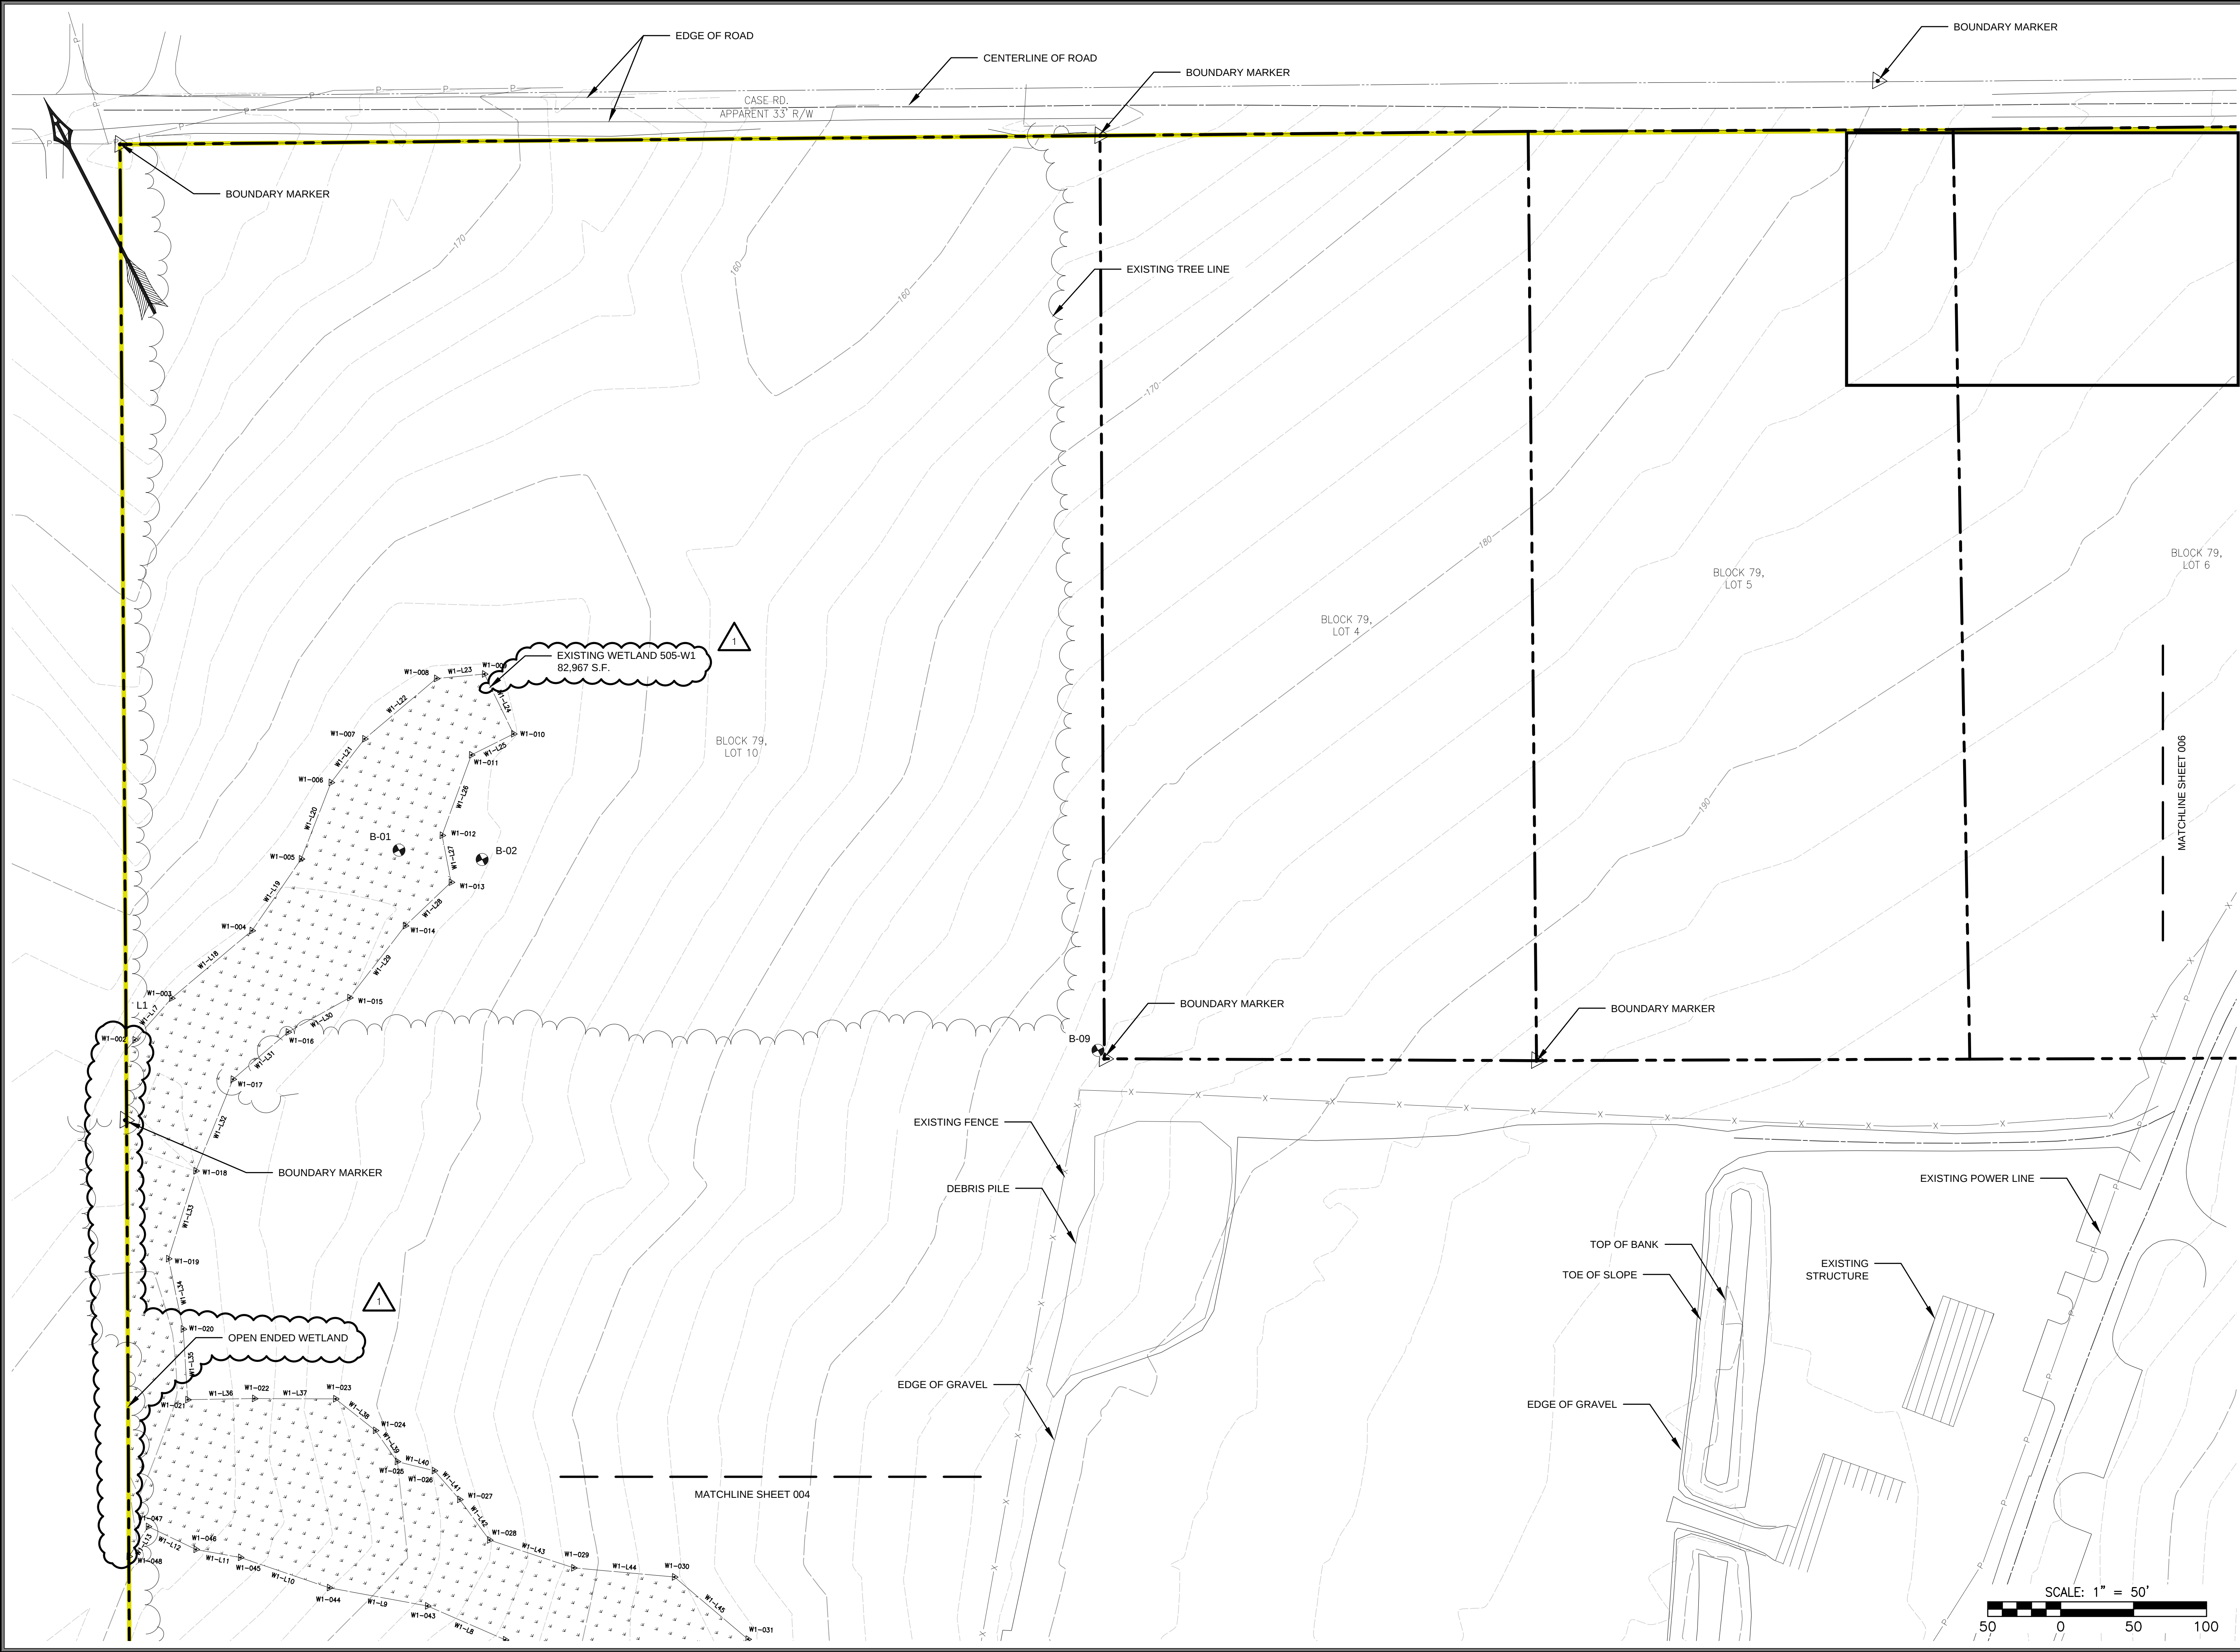

DRAWING TITLE LOI PLAN		CLIENT TRANSCONTINENTAL GAS PIPE LINE COMPANY LLC 2800 POST OAK BOULEVARD HOUSTON, TEXAS 77251	
PROJECT EXISTING COMPRESSOR STATION 505 & CENTERVILLE REGULATOR SOMERSET COUNTY NEW JERSEY 08853	GAI CONSULTANTS 		ALTERNATE CLIENT DRAWING NUMBER: 003
GAI FILE NUMBER: C191318-20-000-00-WS-SETUP		GAI DRAWING NUMBER: 003	
ISSUING OFFICE: Pittsburgh 385 E. Waterfront Drive, Homestead, PA 15120 PLOTTED ON: 12/22/2020, 4:30:47 PM, PLOTTED BY: Sharon Fisher, PLOT FILE: GA1818			
© 2020 GAI Consultants			
ISSUE DATE: 10/12/2020	DRAWN BY: J.BARCLAY		
SCALE: AS SHOWN	CHECKED BY: B.GOOD		
DWG TYPE:	APPROVED BY: B.GOOD		
REVISION 1	SHEET NO.: 003 OF 006		



12/16/2020
J.BARCLAY
B.GOOD
B.GOOD

NO. 1
DATE:
12/16/2020
J.BARCLAY
B.GOOD
B.GOOD

REVISION RECORD


DESCRIPTION:
ADDRESSING NJDEP COMMENTS

GA1 CAD FILE PATH: Z:\Energy\2019\C191318-20-000-00-WS-SETUP.dwg
PLOTTED ON: 12/22/2020, 4:30:47 PM, PLOTTED BY: Sharon Fisher, PLOT FILE: GA1818

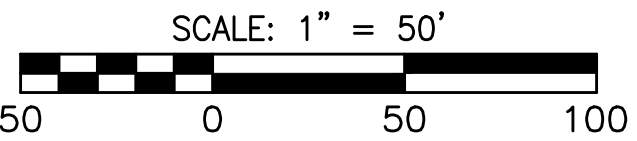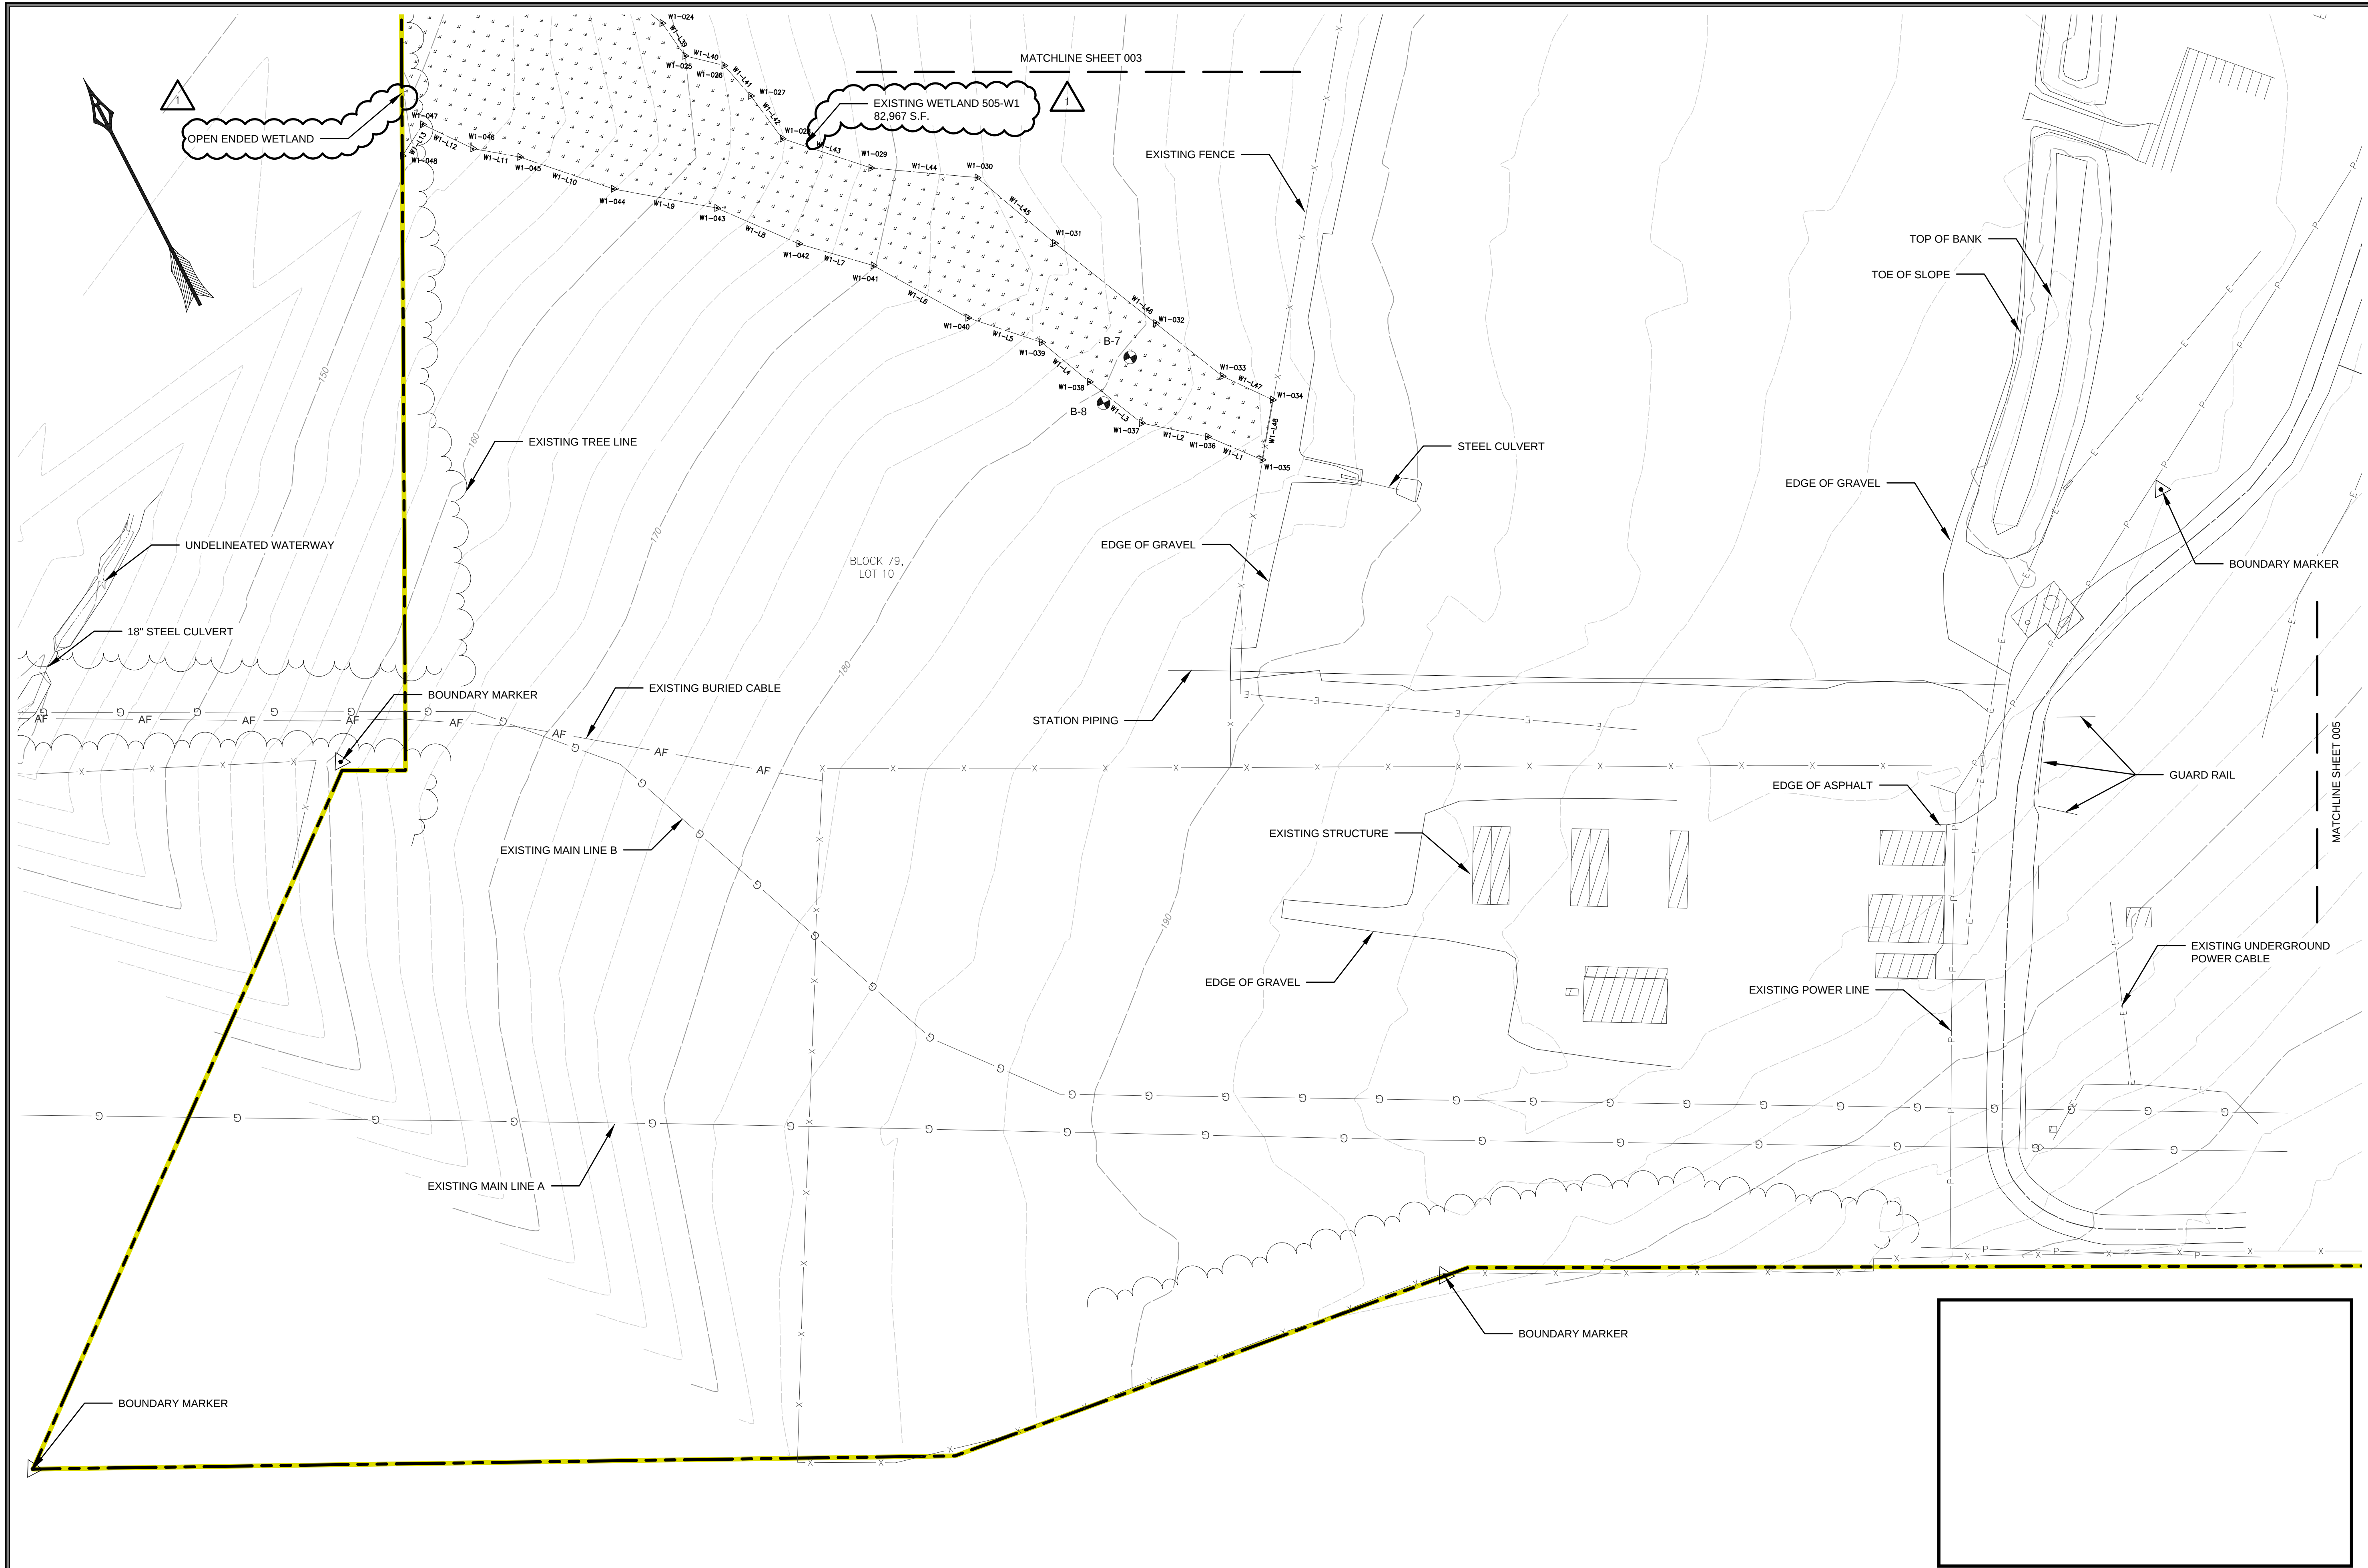

© 2020 GAI Consultants

ISSUE DATE:	DRAWN BY:
10/12/2020	J.BARCLAY
SCALE:	CHECKED BY:
AS SHOWN	B.GOOD
DWG TYPE:	APPROVED BY:
	B.GOOD
REVISION	SHEET NO.:
1	004 OF 006

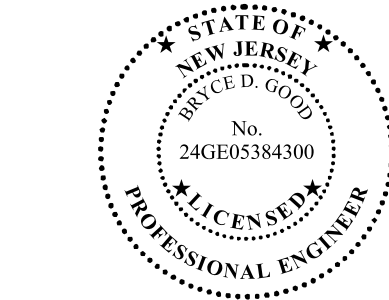

PROJECT
EXISTING COMPRESSOR STATION 505
& CENTERVILLE REGULATOR
SOMERSET COUNTY
NEW JERSEY 08853




CLIENT
TRANSCONTINENTAL GAS PIPE LINE
COMPANY LLC
2800 POST OAK BOULEVARD
HOUSTON, TEXAS 77251

NO.:	DATE:	DRAWN BY:	CHECKED BY:	APPROVED BY:
1	12/16/2020	J.BARCLAY	B.GOOD	B.GOOD

REVISION RECORD				
NO.:	DATE:	DRAWN BY:	CHECKED BY:	APPROVED BY:
1	12/16/2020	J.BARCLAY	B.GOOD	B.GOOD

ADDRESSING NUMBER COMMENTS				
DESCRIPTION:				

GAI CAD FILE PATH: Z:\Energy\2019\1318-20-000-00-WS-SETUP.dwg PLOTTED ON: 12/22/2020, 4:31:19 PM PLOTTED BY: Sharon Fisher PLOT FILE: GA1318.dwg
This drawing was produced with computer aided drafting technology and is supported by electronic drawing files. Do not release this drawing via manual drafting methods.

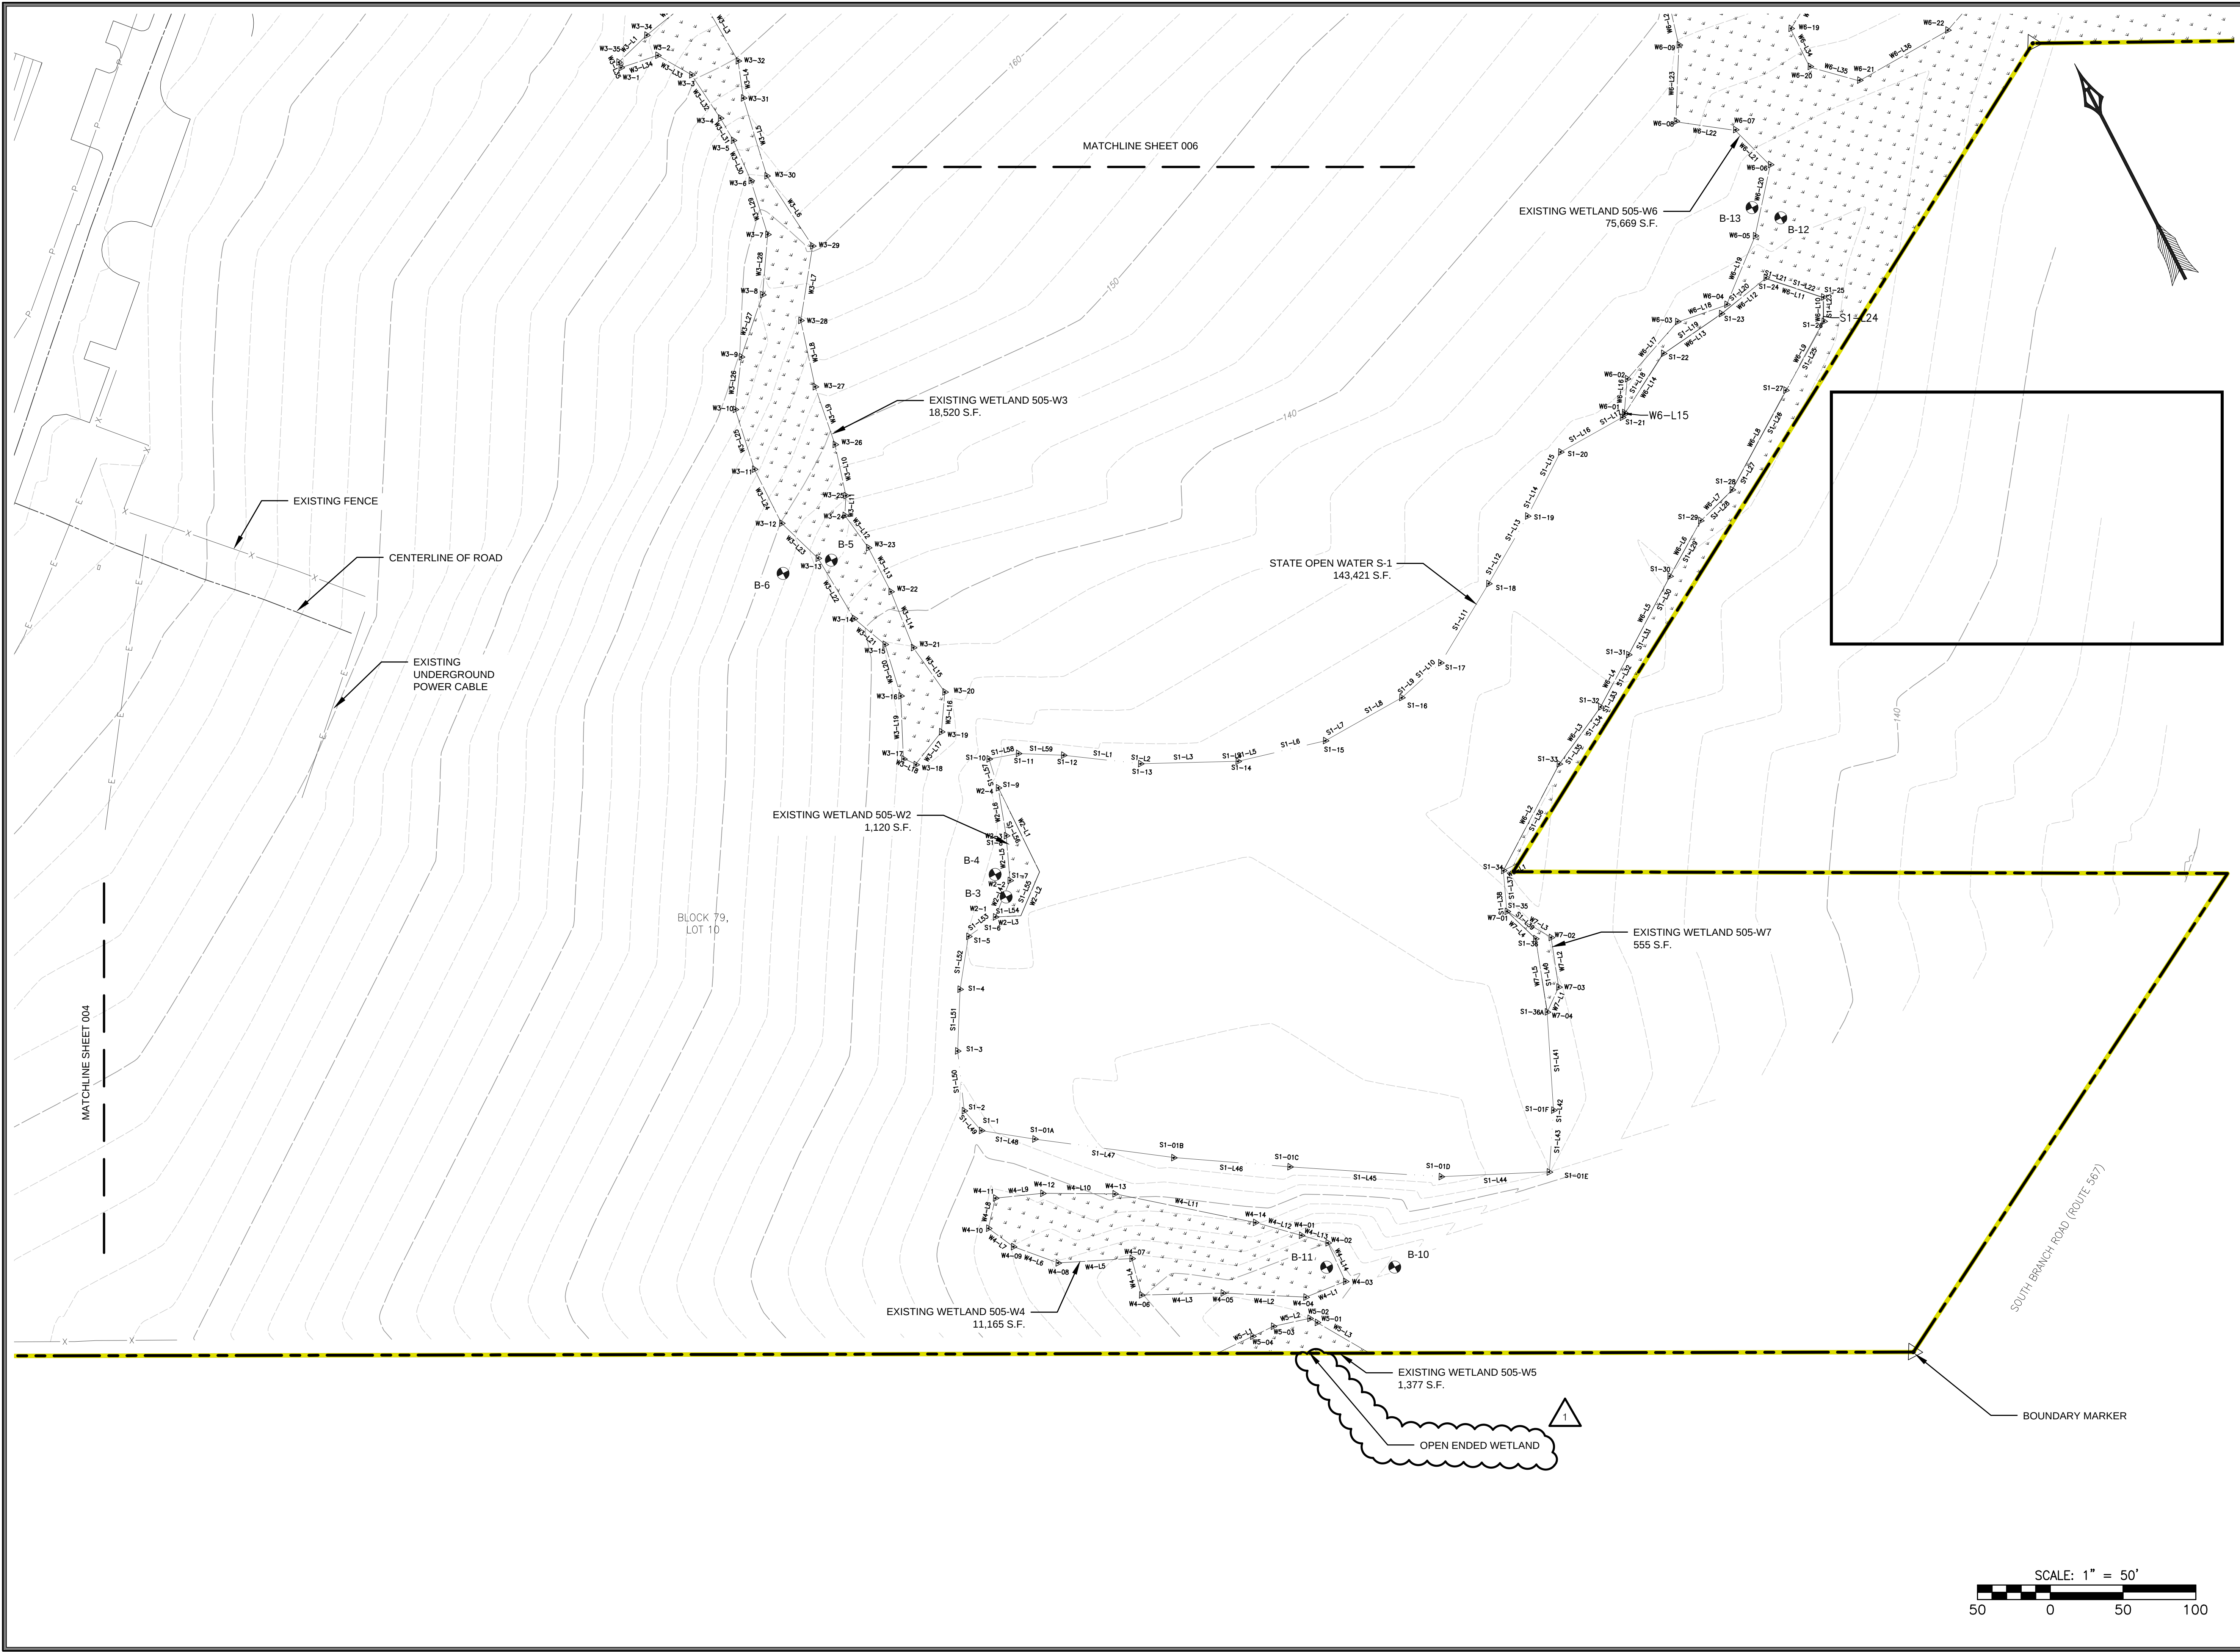

DRAWING TITLE LOI PLAN		CLIENT TRANSCONTINENTAL GAS PIPE LINE COMPANY LLC 2800 POST OAK BOULEVARD HOUSTON, TEXAS 77251	
PROJECT EXISTING COMPRESSOR STATION 505 & CENTERVILLE REGULATOR SOMERSET COUNTY NEW JERSEY 08853		GAI CONSULTANTS gai consultants	
GAI FILE NUMBER C191318-20-000-00-WS-SETUP		ALT/CLIENT DRAWING NUMBER 005	
ISSUING OFFICE: Pittsburgh 385 E. Waterford Drive, Homestead, PA 15120 No. 24GE05384300 STATE OF NEW JERSEY J. BARCLAY PROFESSIONAL ENGINEER			
© 2020 GAI Consultants		REVISION RECORD	
ISSUE DATE: 10/12/2020	DRAWN BY: J.BARCLAY	CHECKED BY: B.GOOD	APPROVED BY: B.GOOD
SCALE: AS SHOWN	CHECKED BY: B.GOOD	DESCRIPTION: ADDRESSING NJDEP COMMENTS	
DWG TYPE:	APPROVED BY: B.GOOD	NO. DATE: 1 12/16/2020	
REVISION 1	SHEET NO.: 005 OF 006	DRAWN BY: J.BARCLAY	

GAI CAD FILE PATH: Z:\Energy\2019\C191318-20-000-00-WS-SETUP.dwg PLOTTED ON: 12/22/2020, 4:31:40 PM PLOTTED BY: Sharon Fisher, PLOT FILE: GA18.D

